


GROUND FLOOR PLAN


SCALE 1: 150 M.


 PREPARED BY: E. N. RODEROS JR. PDU OVRD	END USER: J. L. REYES DEAN SILANG CAMPUS	REVIEWED BY: E. N. RODEROS JR. ARCHITECT	ENDORSED BY: S. B. BAYOT JR. HEAD PDU	ENDORSED BY: O. B. DELOS REYES DIRECTOR PLANNING AND DEVT. OFFICE	REC. APPROVAL: A. G. MAGCAWAS VPPD CVSU	APPROVED BY: J. X. B. NEPOMUCENO VPASS CVSU	APPROVED BY: D. ROBLES PRS CVSU	PROJECT TITLE/LOCATION: REPAINTING OF FOUR STOREY SCHOOL BUILDING CAVITE STATE UNIVERSITY SILANG CAMPUS	IMPLEMENTING AGENCY: CAVITE STATE UNIVERSITY	SHT NO.: A - 1
--	--	--	---	---	---	---	---------------------------------------	---	---	-------------------

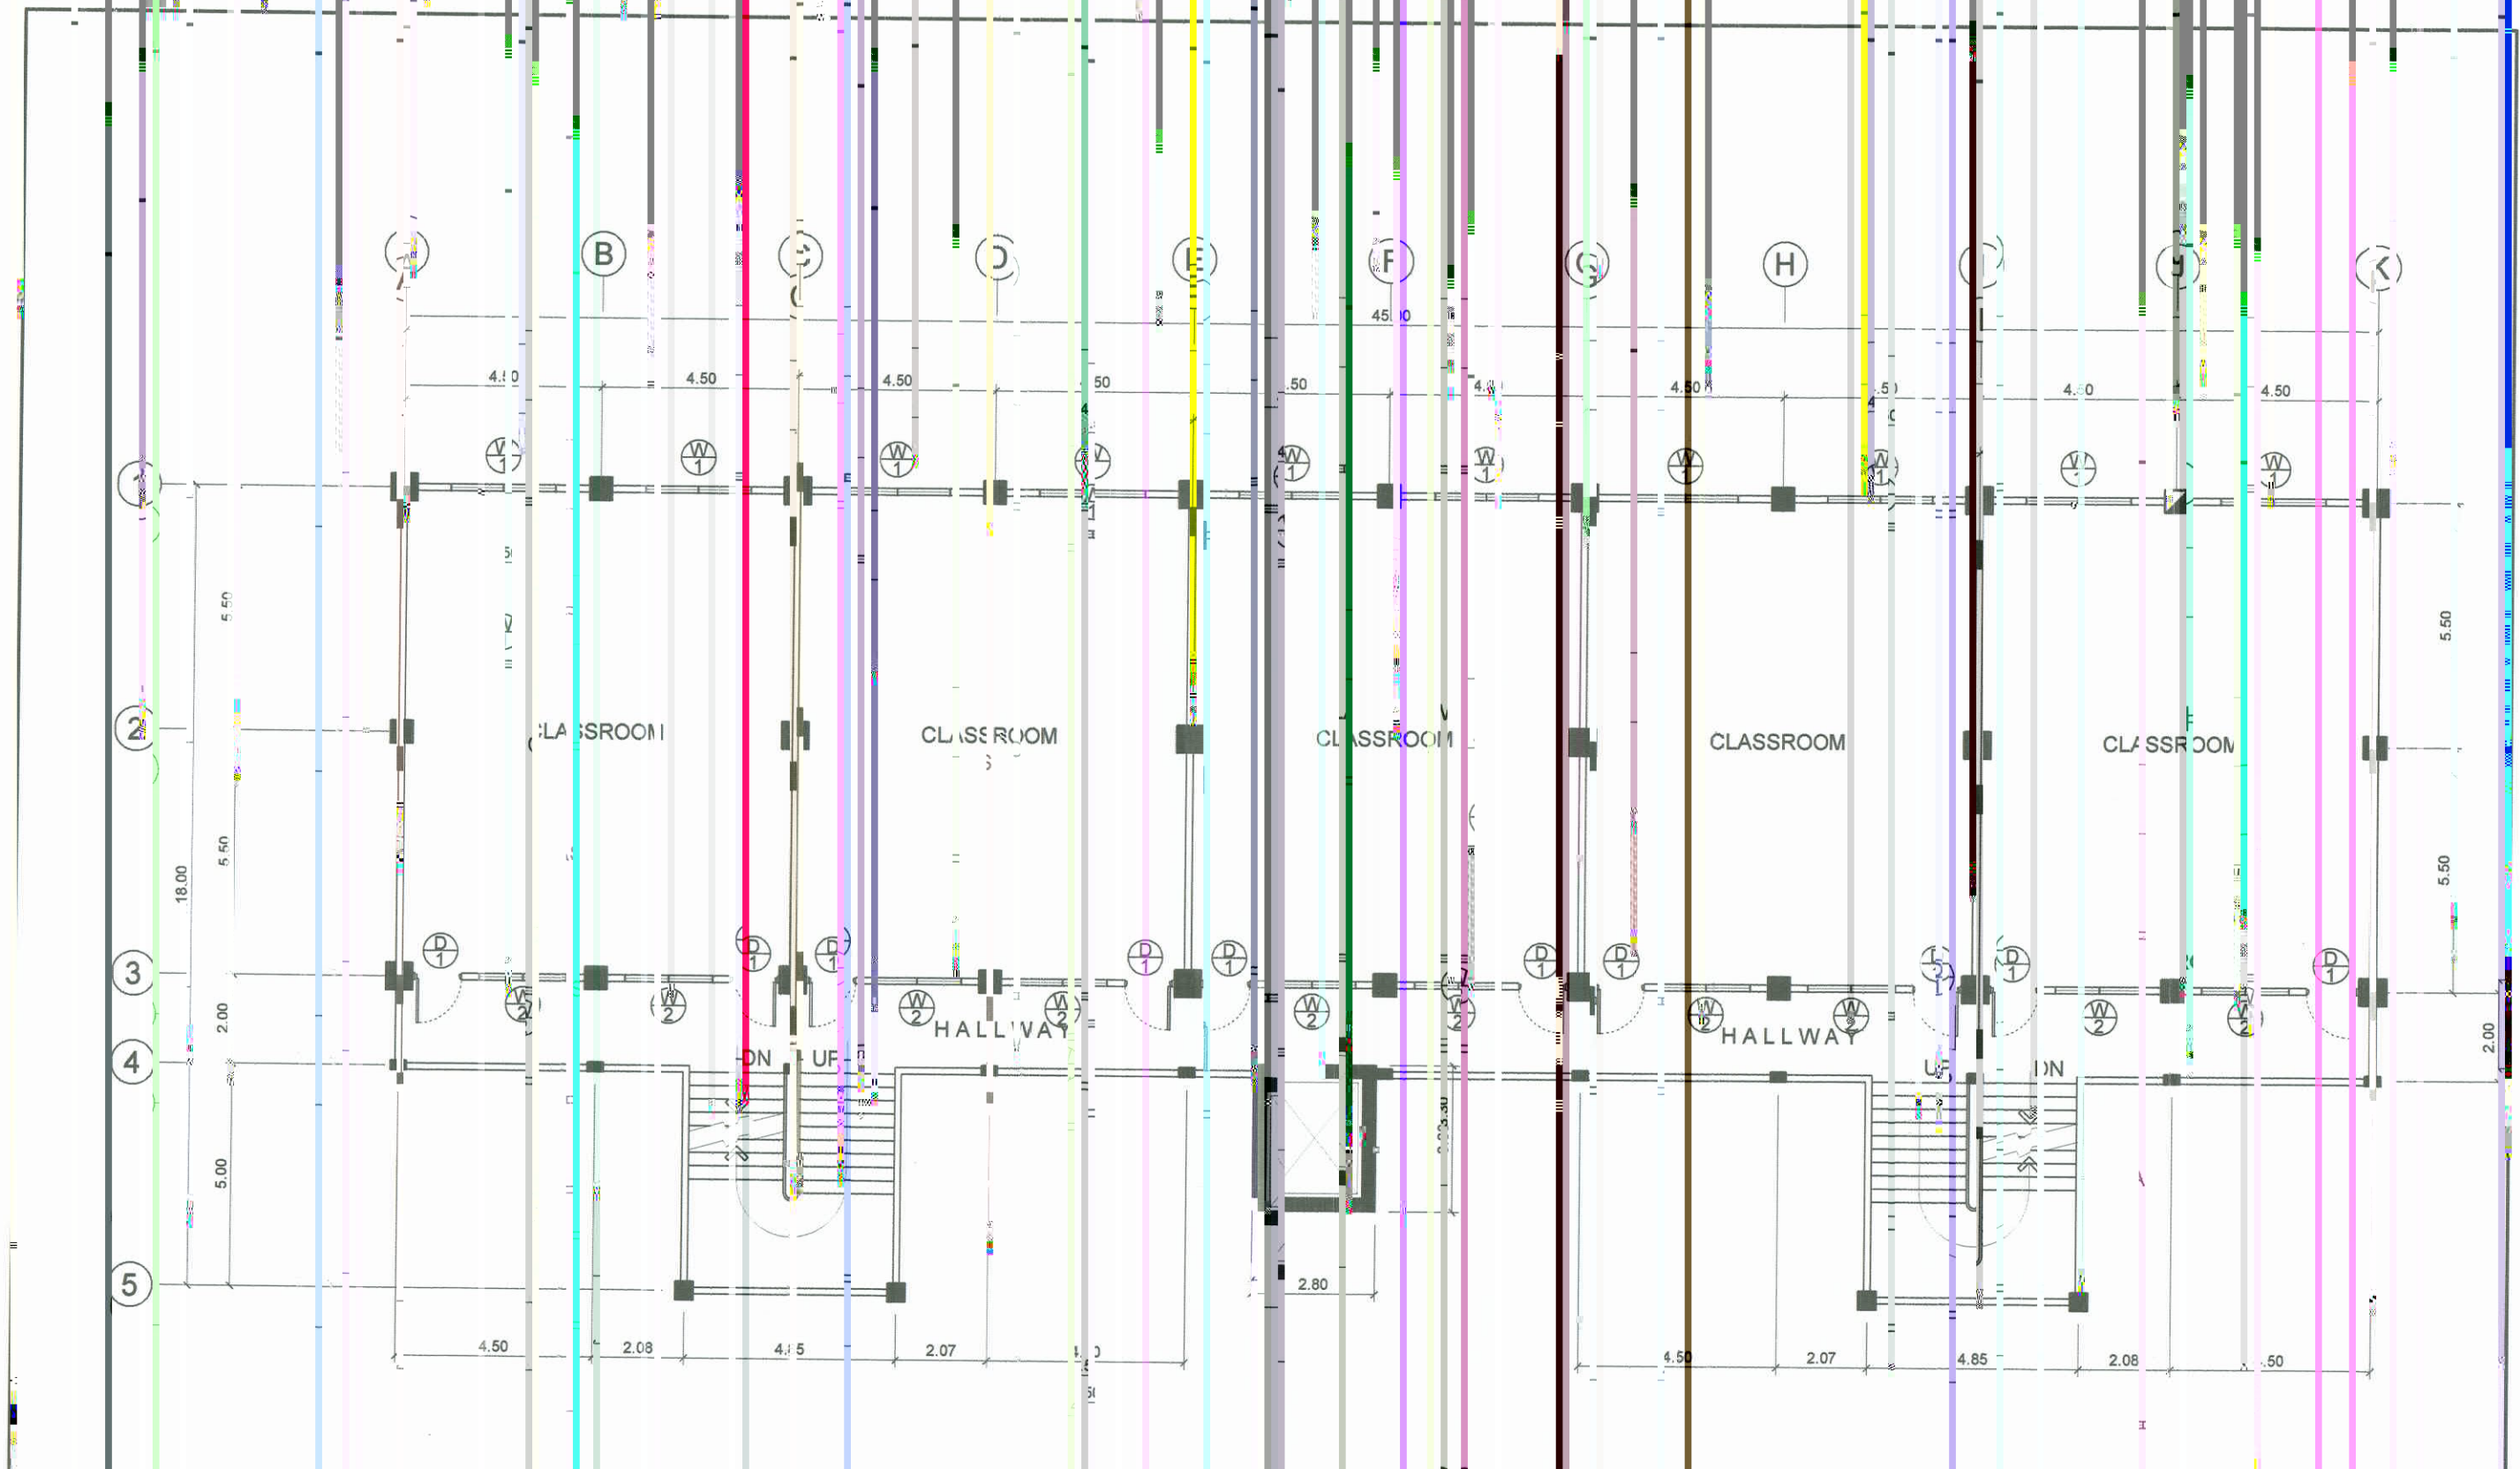

SECOND FLOOR PLAN





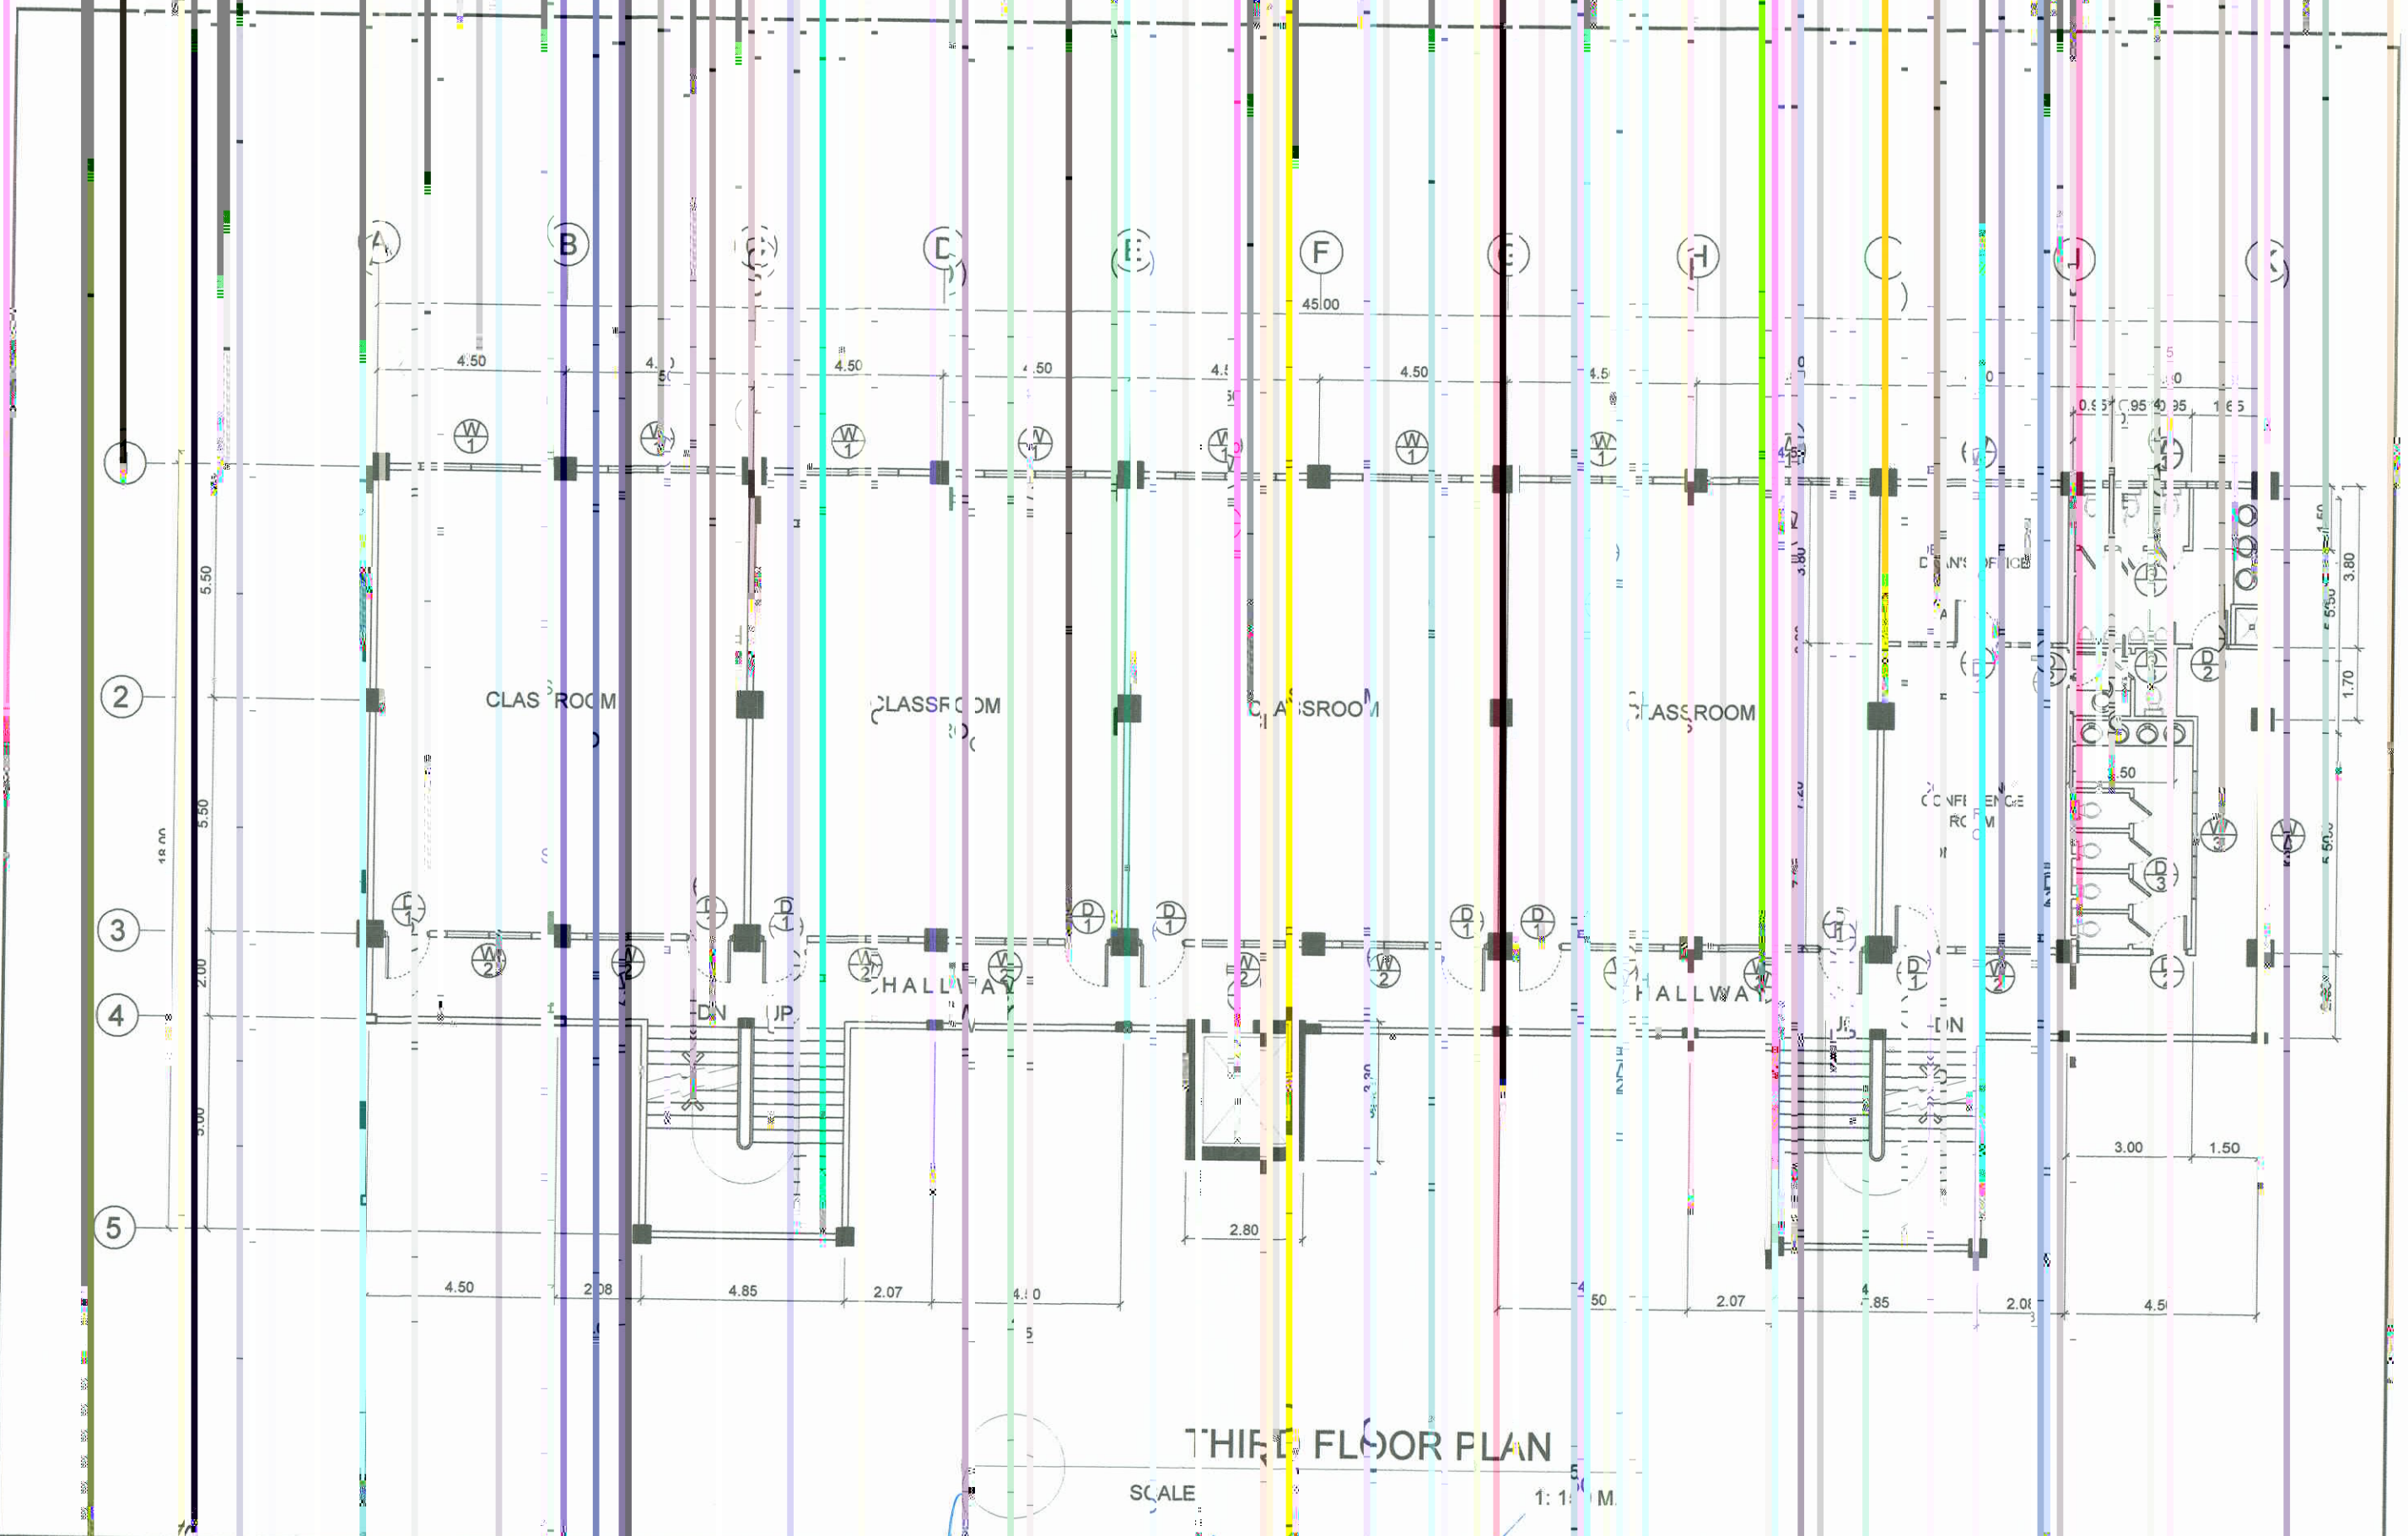




SCALE: 1:15 M.


	PREPARED BY:	DESIGNER:	REVIEWED BY:	ENDORSED BY:	REC. APPROVAL:	APPROVED BY:	PROJECT TITLE/LOCATION:	IMPLEMENTING AGENCY:	SHT NO.:
	E. N. RODEROS JR. PDU	L. REYES DEPT. HEAD SILANG CAMPUS	E. N. RODEROS JR. ARCHITECT	S. B. BAYOT JR. REAR	O. B. DELOS REYES DIRECTOR PLANNING AND DEVT. OFFICE	G. MAGCAYAS PDU	X. B. NEPOMUCENO PRES CVSU	H. D. ROBLES PRES CVSU	REPAINTING OF FOUR STOREY SCHOOL BUILDING SILANG CAMPUS CAVITE STATE UNIVERSITY



THIRD FLOOR PLAN


SCALE 1:100 M.


	PREPARED BY:	END USER:	REVIEWED BY:	ENDORSED BY:	REC. APPROV.:	APPROVED:	PROJECT TITLE / LOCATION:	IMPLEMENTING AGENCY:	SHT NO.:	
	 E. N. RODEROS JR. <small>PDU</small>	 J. L. REYES <small>DEA SILING CAMPUS</small>	 E. N. RODEROS JR. <small>ARCHITECT</small>	 S. B. BAYOT JR. <small>HEAD PDU</small>	 O. B. DELOS REYES <small>DIRECTOR PLANNING AND DEVT. OFFICE</small>	 A. G. MAGCAWAS <small>VPPD CVSU</small>	 J. X. B. NEPOMUCENO <small>VPASS CVSU</small>	 H. D. ROBLES <small>PRES CVSU</small>	REPAINTING OF FOUR STOREY SCHOOL BUILDING <small>SILING CAMPUS</small>	CAVITE STATE UNIVERSITY <small>SILING CAMPUS</small>

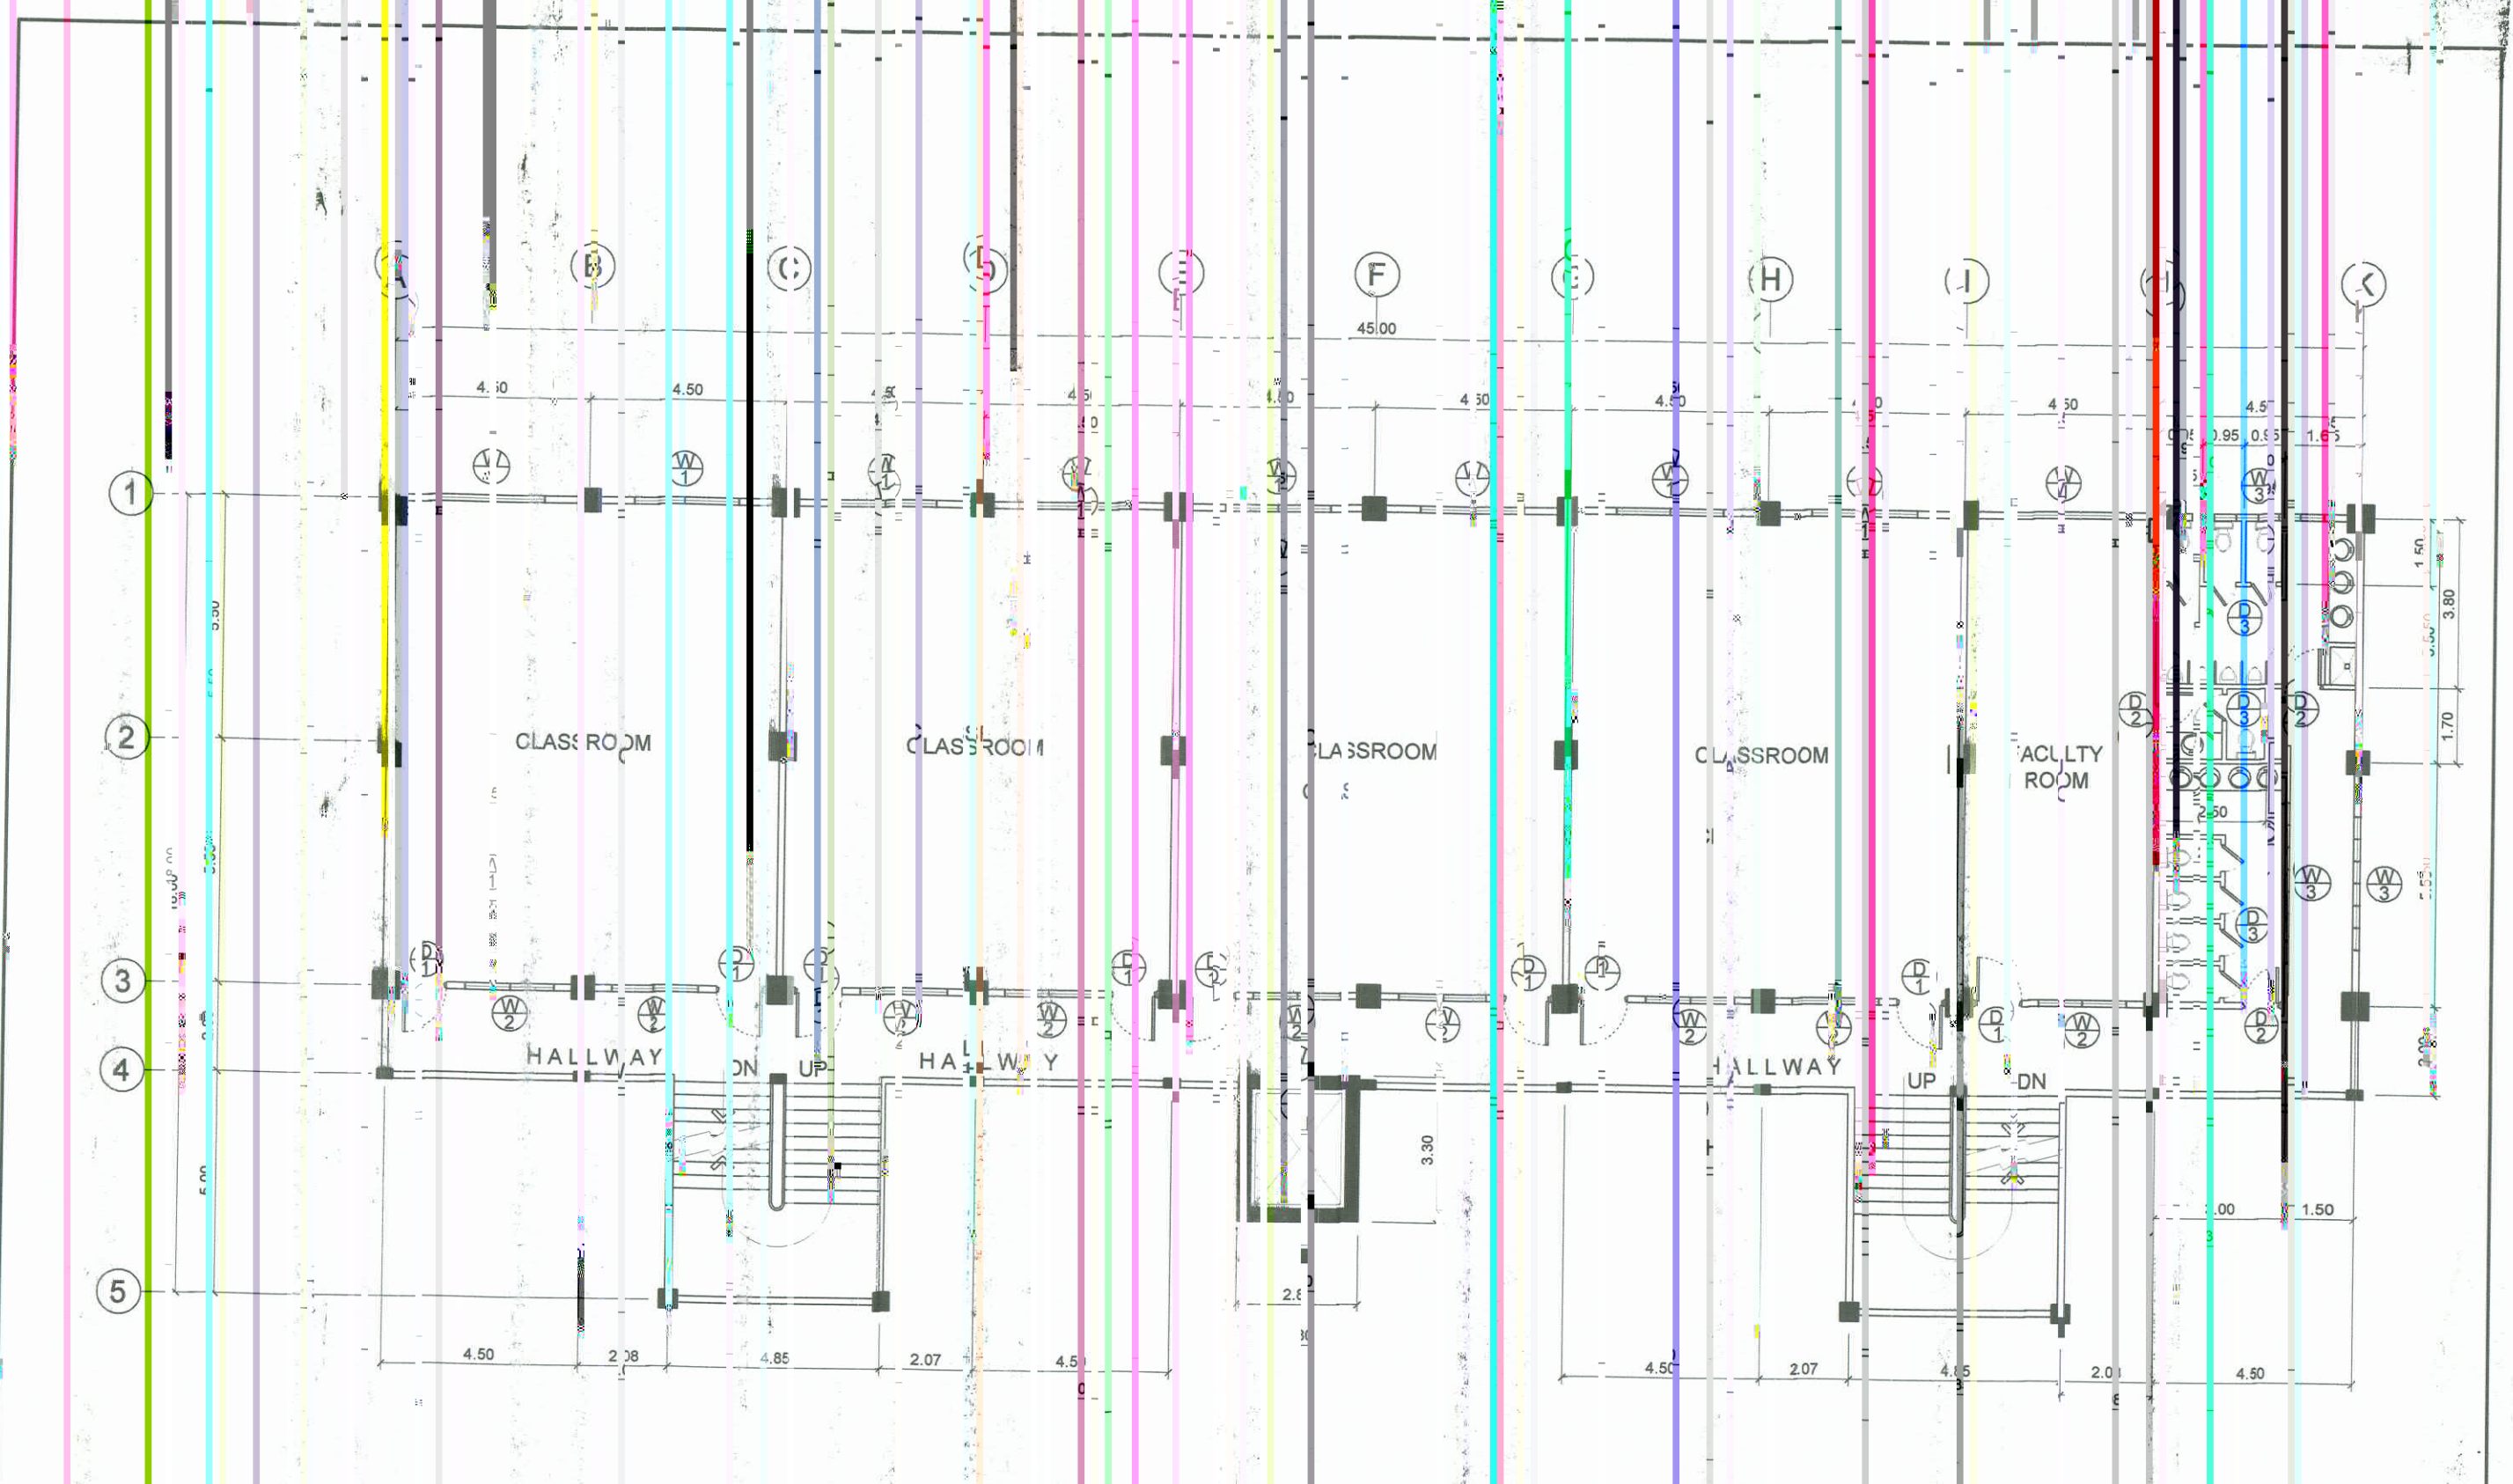

FOURTH FLOOR PLAN


SCALE 1:150 M.


	PREPARED BY: E. N. RODEROS JR. PDU	USER: J. REYES DEAN, SILANG CAMPUS	REVIEWED BY: E. N. RODEROS JR. ARCHITECT	ENDORSED BY: S. BAYOT JR. HEAD, PDU	RECOMMENDED APPROVAL: O. B. DELOS REYES DIRECTOR, PLANNING AND DESIGN OFFICE	APPROVED BY: A. G. MAGNANAS VP, PDU J. X. B. NEPOMUCENO VP, PASS H. D. ROBLES PRES, CVSU	PROJECT TITLE/LOCATION: REPAIRING OF FOUR STOREY SCHOOL BUILDING CAVITESTATE UNIVERSITY, SILANG CAMPUS	IMPLEMENTING AGENCY: CAVITE STATE UNIVERSITY	SHEET NO.: A-4
	CAVITE STATE UNIVERSITY								

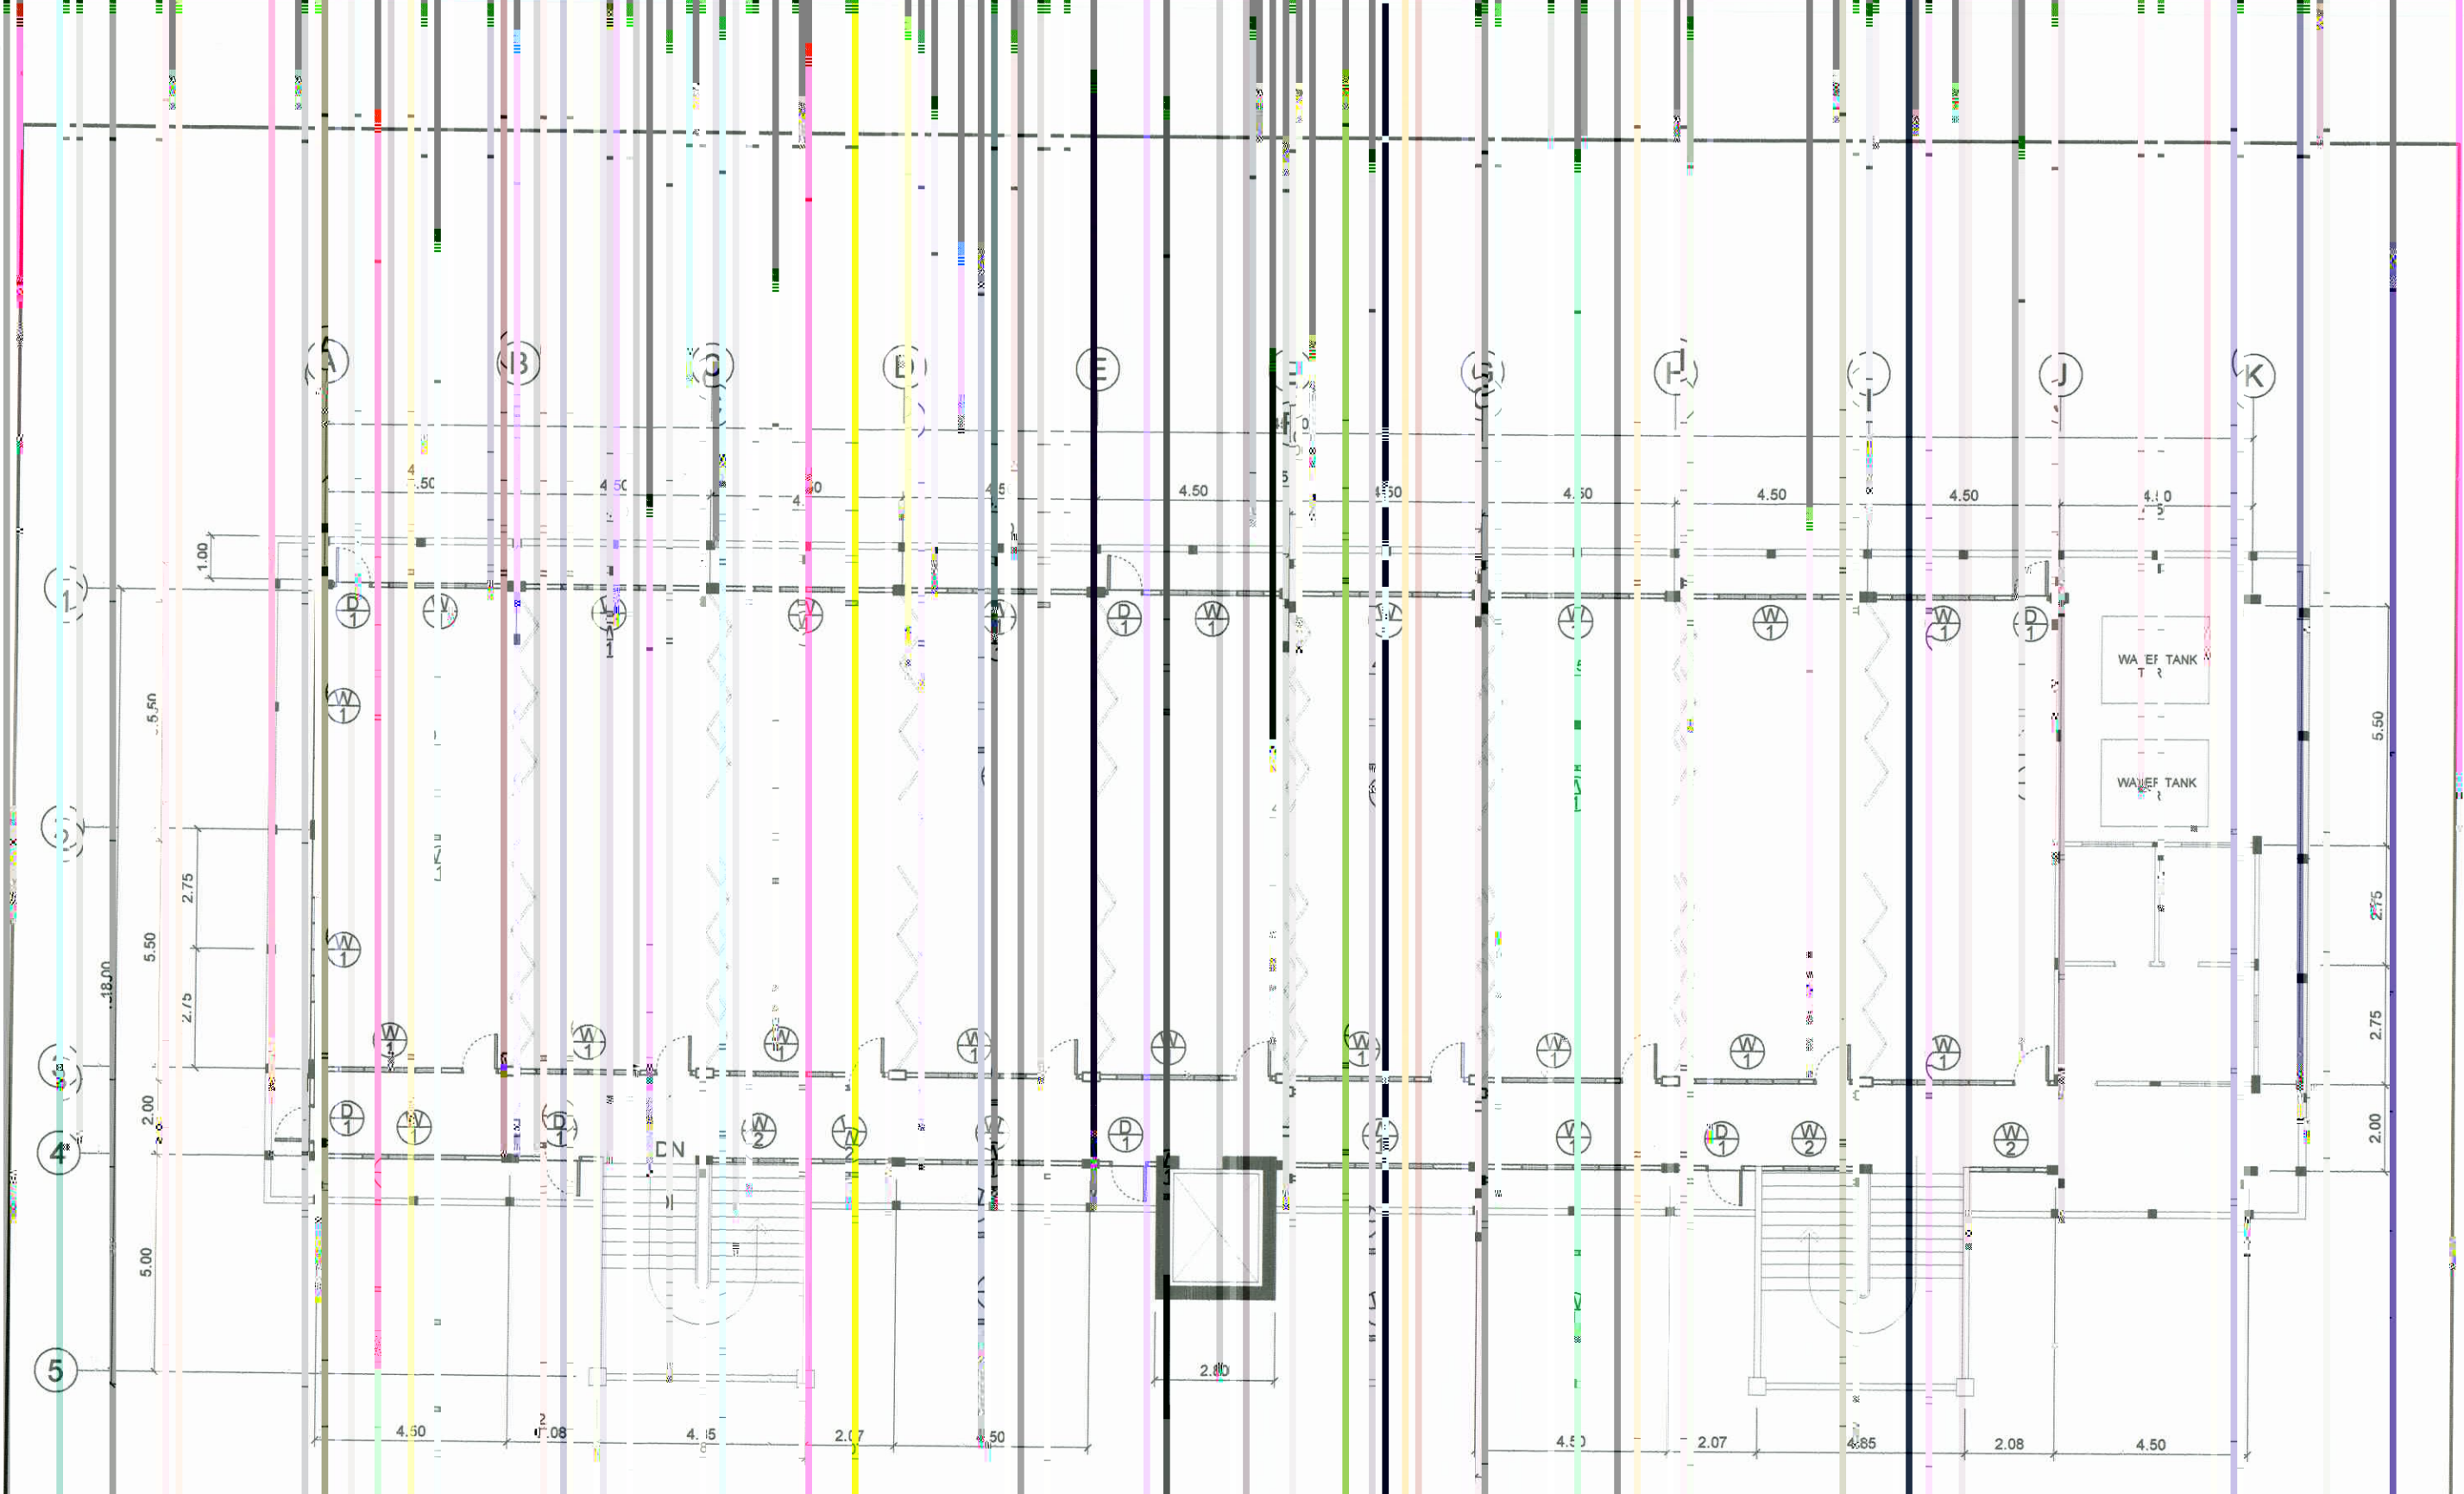

PLAN OF ROOF DECK


SCALE 1:150 M.


	PREPARED BY:	DESIGNER:	REVIEWED BY:	ENDORSED BY:	REC. APPROVAL:	APPROVED BY:	PROJECT TITLE/LOCATION:	IMPLEMENTING AGENCY:	SHT NO.:	
	E. N. RODEROS JR. PDU CVPPD	O. B. DELOS REYES PDU SILANG CAMPUS	E. N. RODEROS JR. ARCHITECT	O. B. BAYOT JR. PDU HEAD	O. B. DELOS REYES DIRECTOR PLANNING AND DEVT. OFFICE	A. G. MAGCAWAS VPPD CVSU	J. X. B. NEPOMUCENO VPASS CVSU	H. D. ROBLES IPRES CVSU	REPAINTING OF FOUR STOREY SCHOOL BUILDING SILANG CAMPUS	CAVITE STATE UNIVERSITY

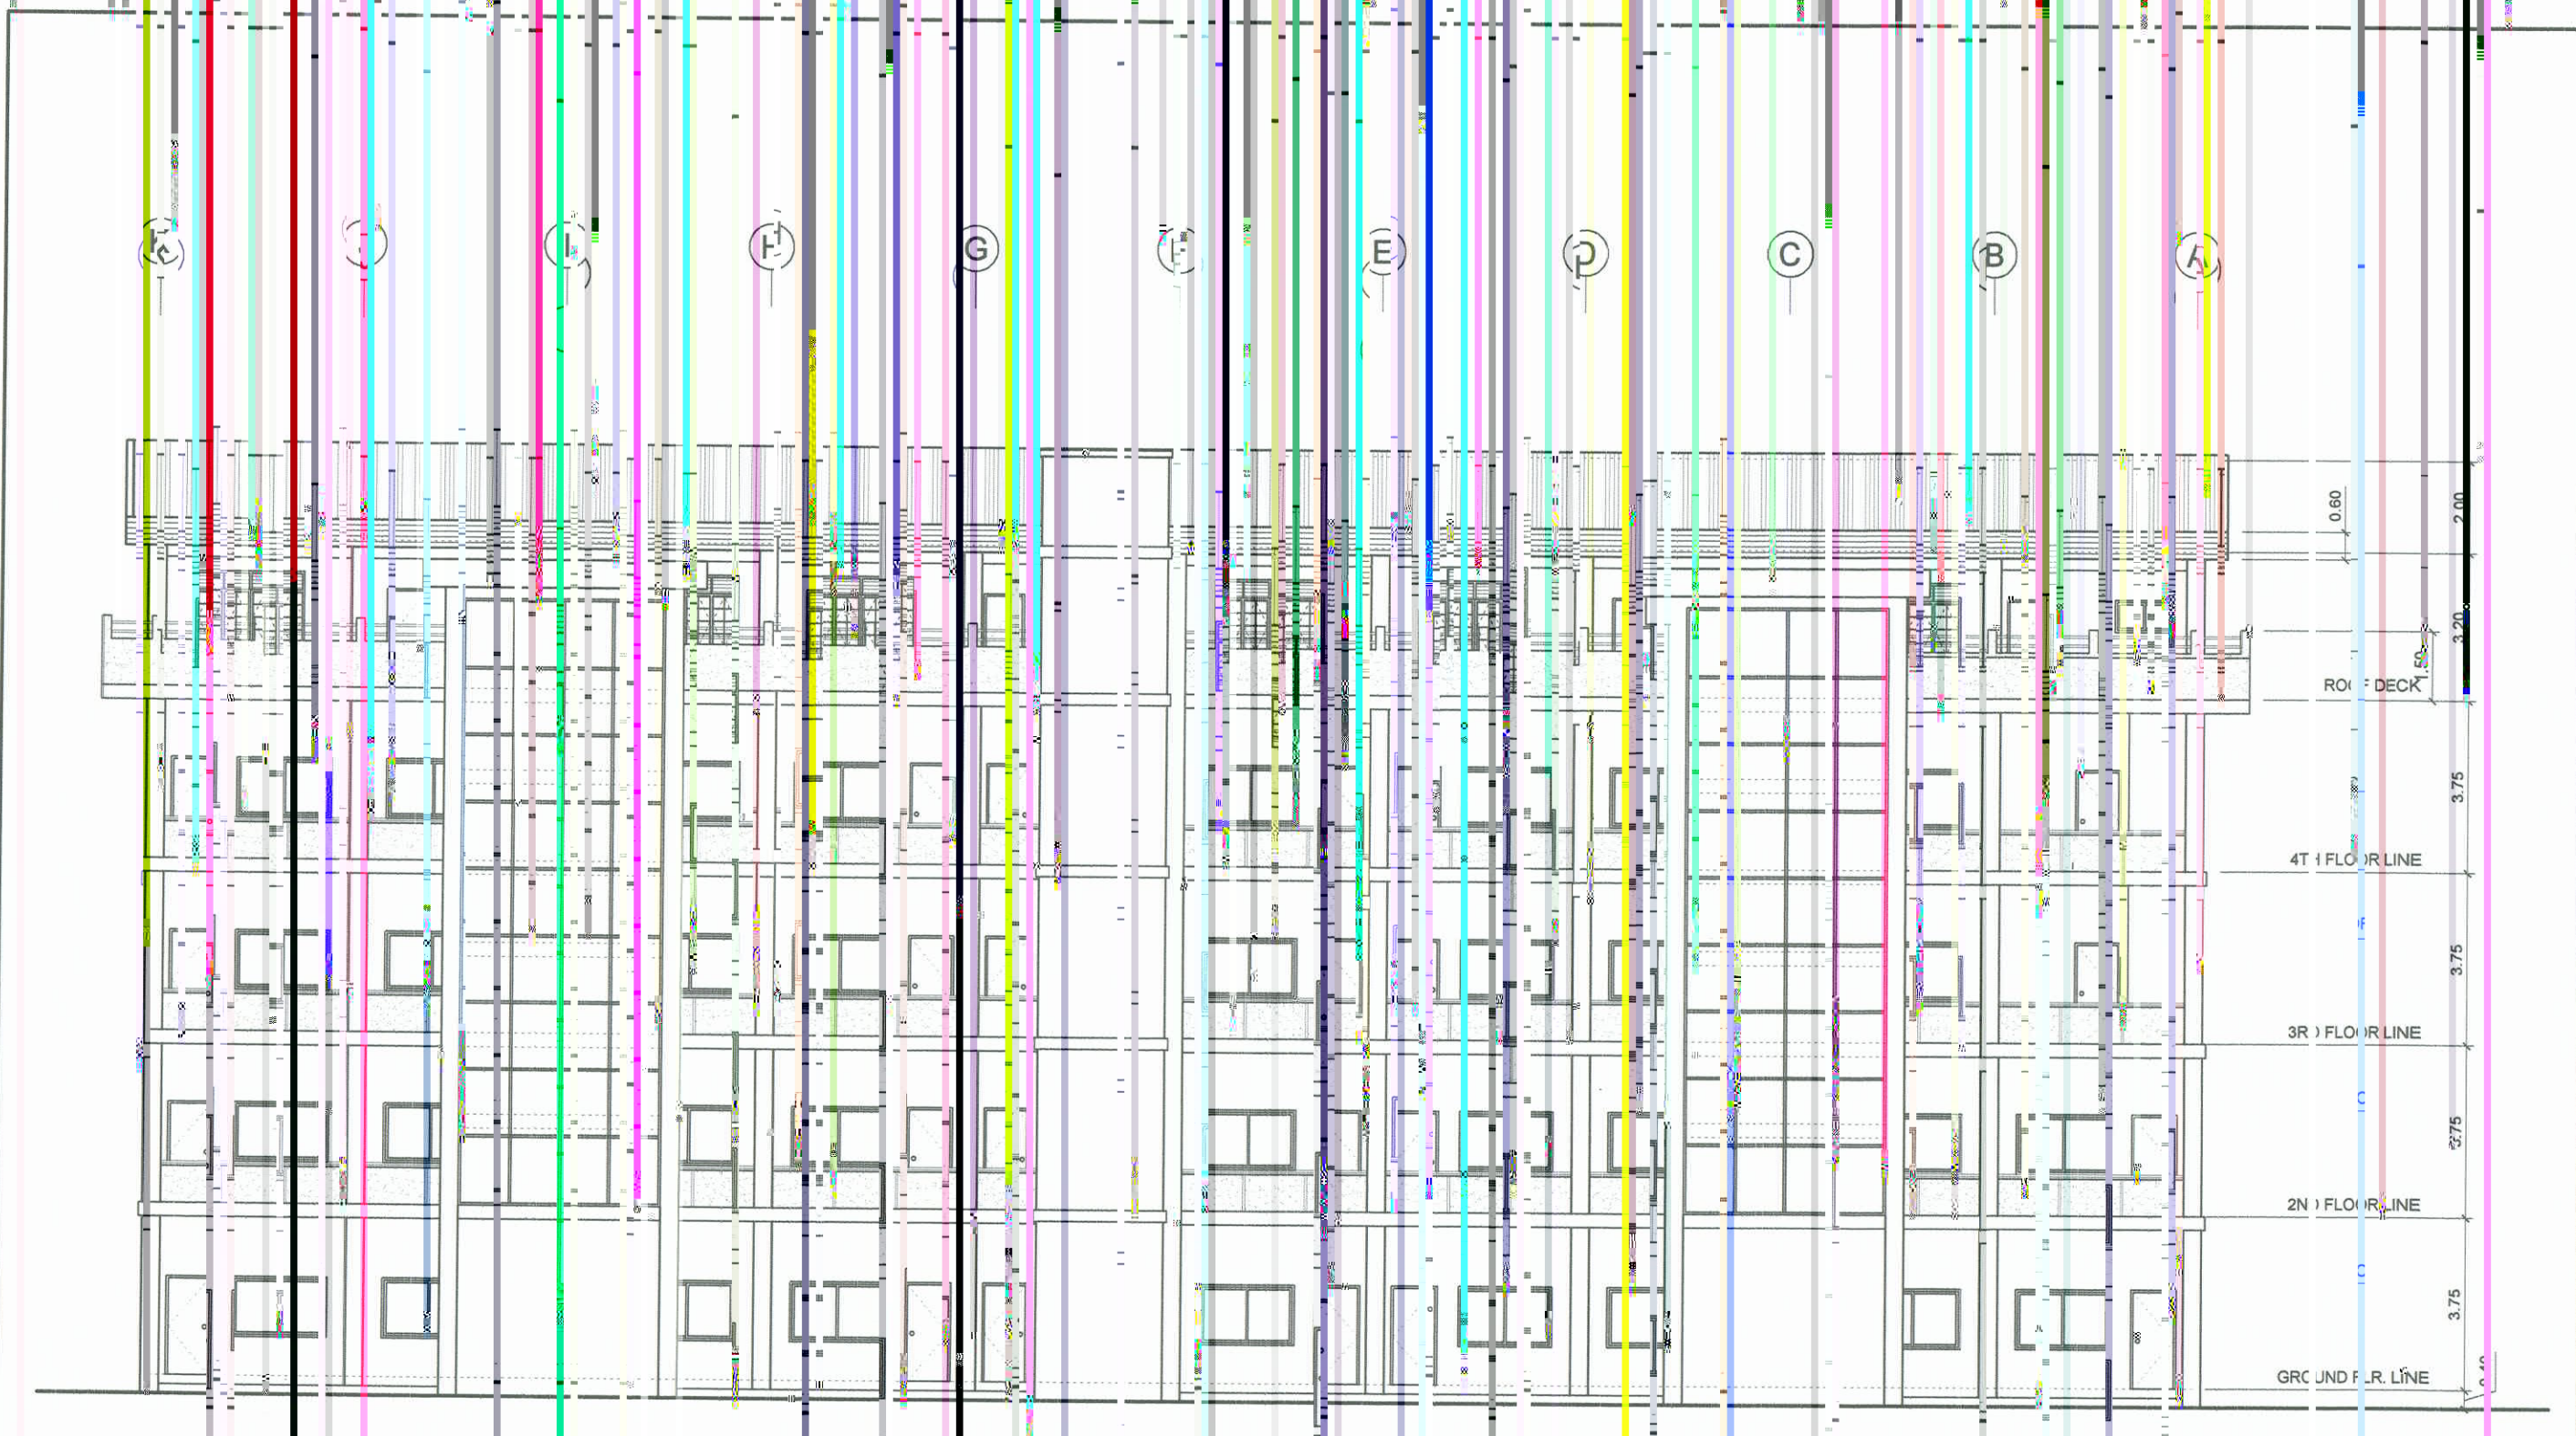

FRONT ELEVATION


SCALE 1:150 M.


	PREPARED BY:	DESIGNER/USER:	REVIEWED BY:	ENDORSED BY:	REC. APPROVAL:	APPROVED BY:	PROJECT TITLE/LOCATION:	IMPLEMENTING AGENCY:	SHEET NO.:
	E. N. RODRIGOS JR. PDU OVPD	J. J. REYES SILANG CAMPUS	E. N. RODRIGOS JR. ARCHITECT	S. B. BAYOT JR. HEAD PDU	O. B. DELOS REYES DIRECTOR PLANNING AND DEVT. OFFICE	A. G. MAGCAWAS VPPD CVSU	J. X. NEPOMUCENO VPAS CVSU	H. D. ROBLES PRES CVSU	REPAIRING OF - FOUR STOREY SCHOOL BUILDING CAVITE STATE UNIVERSITY SILANG CAMPUS

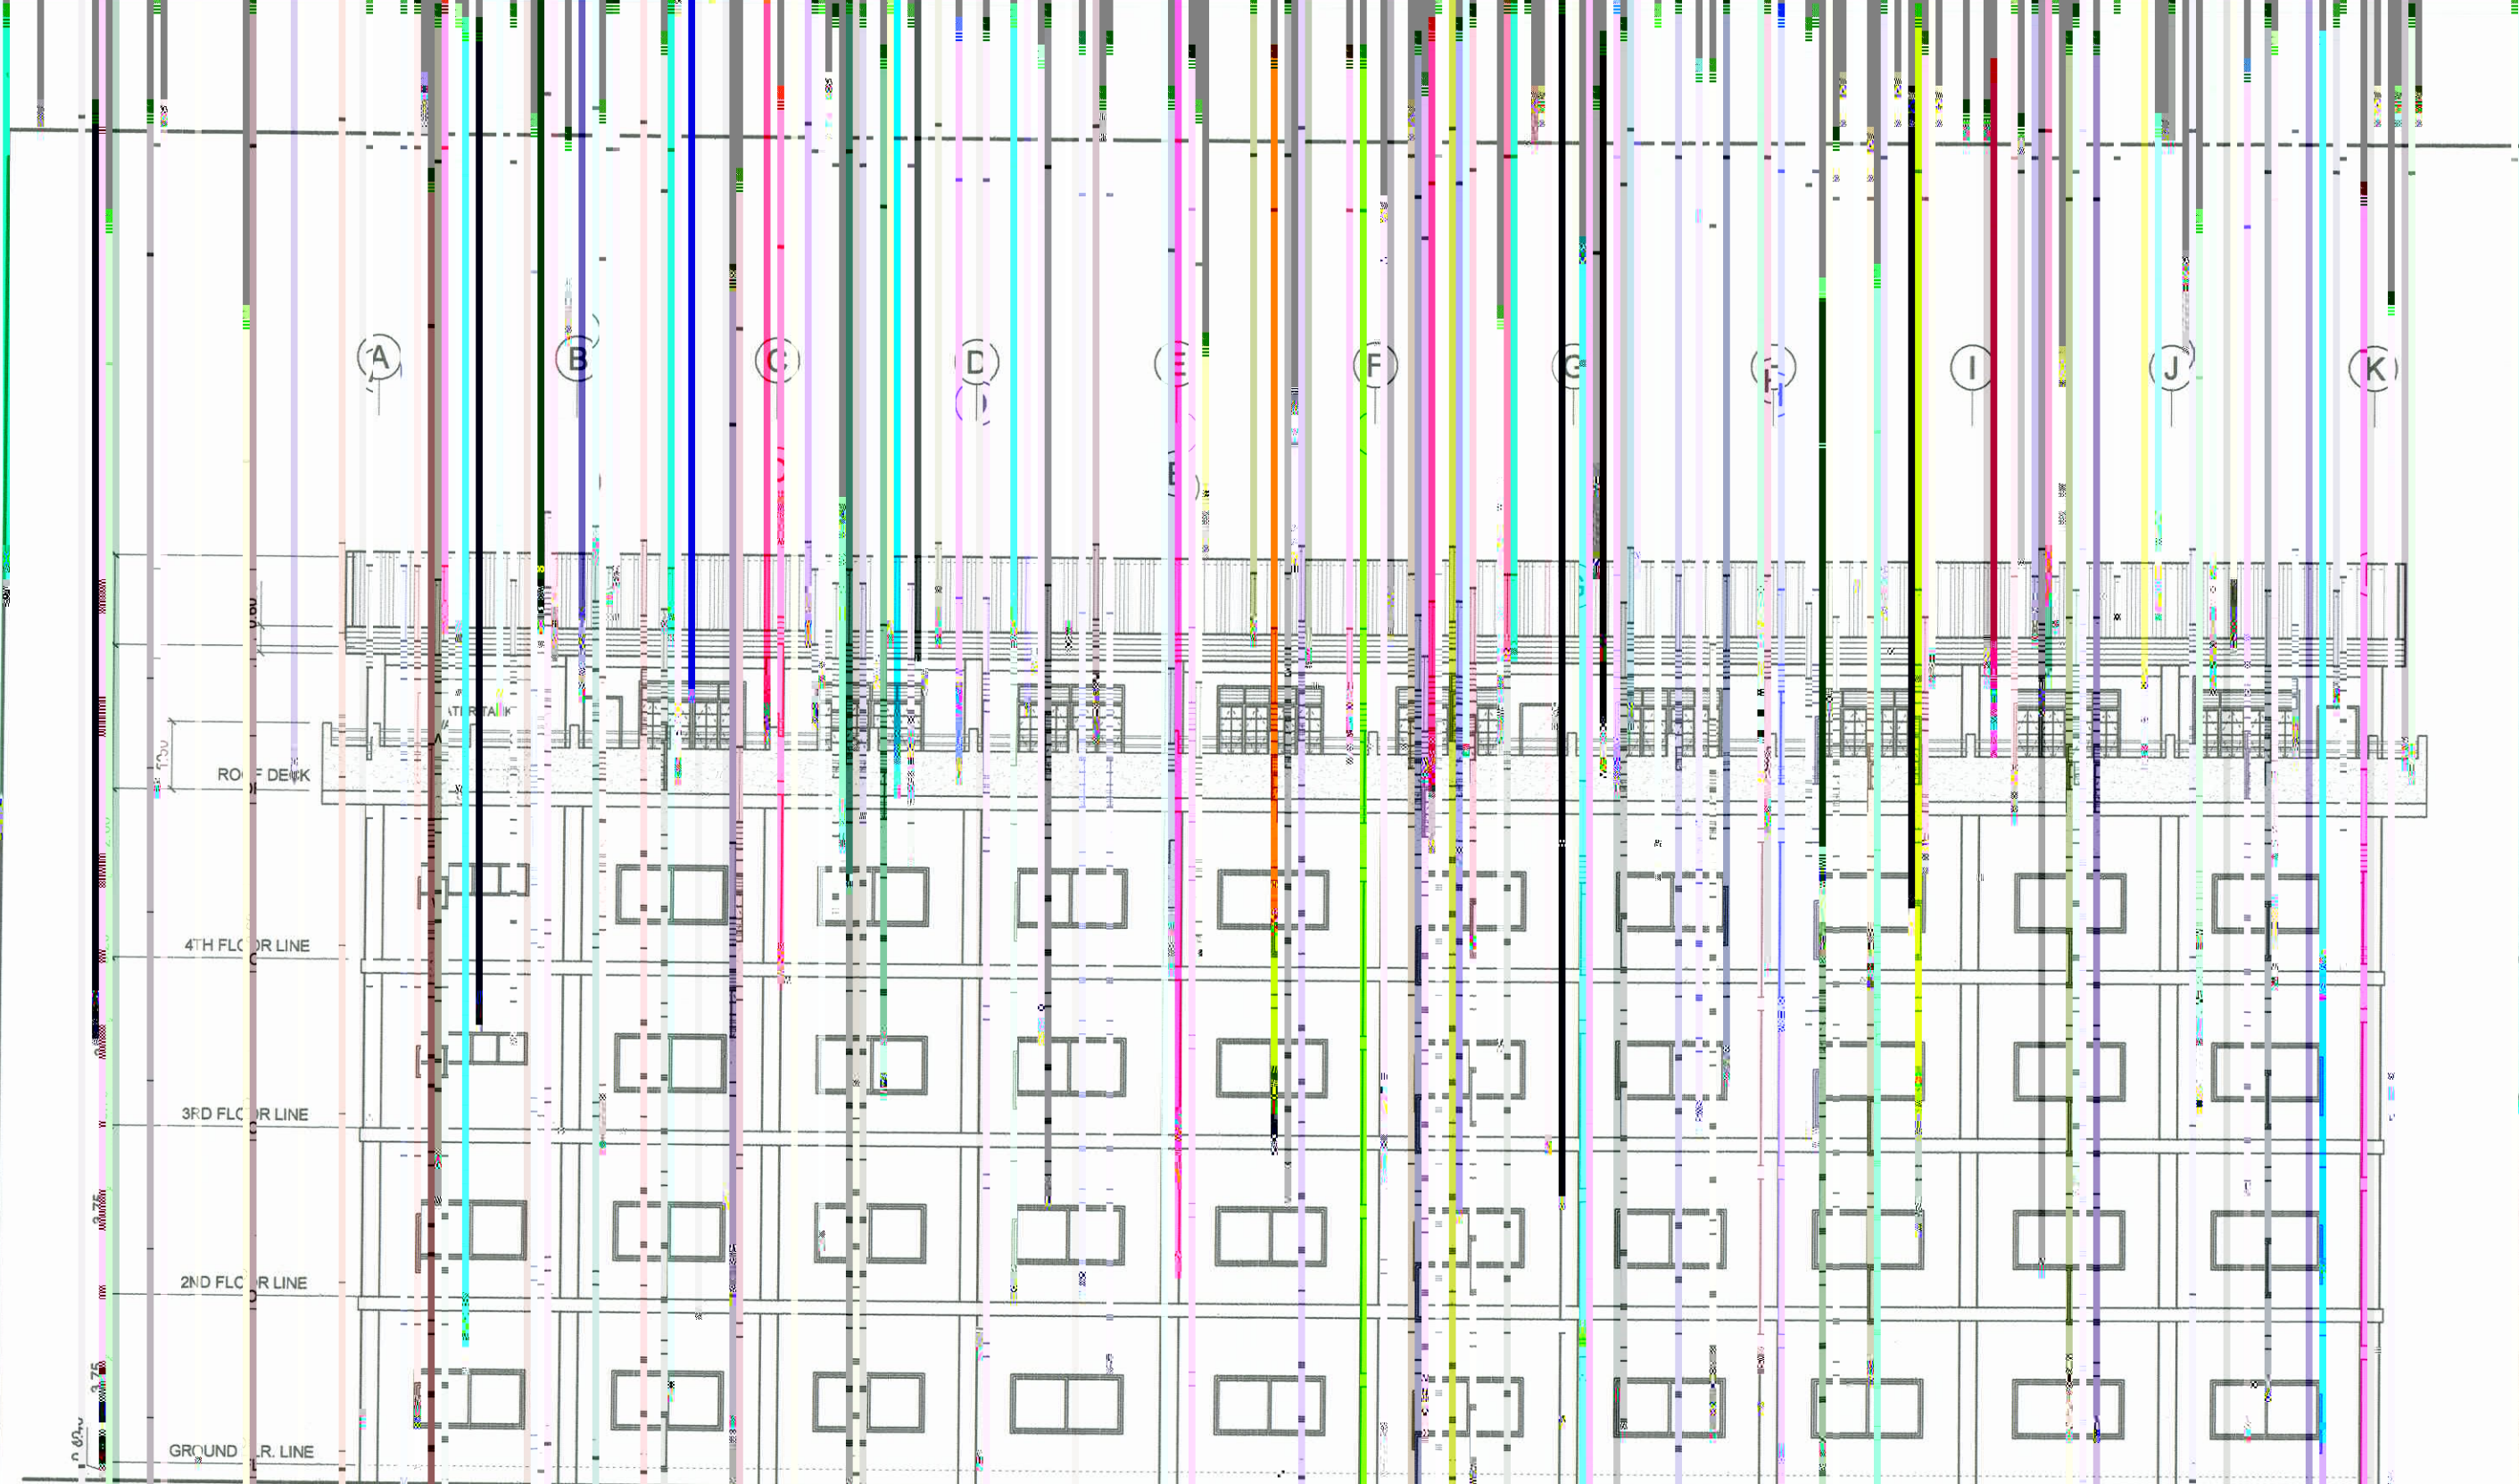

REAR ELEVATION


SCALE 1:150 M.


	PREPARED BY:	ENDORSED BY:	REC. APPROVAL:	APPROVED BY:	PROJECT TITLE/LOCATION: REPAINTING OF FOUR STOREY SCHOOL BUILDINGS SILANG CAMPUS CAVITE STATE UNIVERSITY	IMPLEMENTING AGENCY: CAVITE STATE UNIVERSITY	SHT NO: A-7
	E. N. RODEROS JR. PDU OVRPD	J. L. REYES DEAN SILANG CAMPUS	E. N. RODEROS JR. ARCHITECT	S. B. BANOT JR. HEAD PDU			

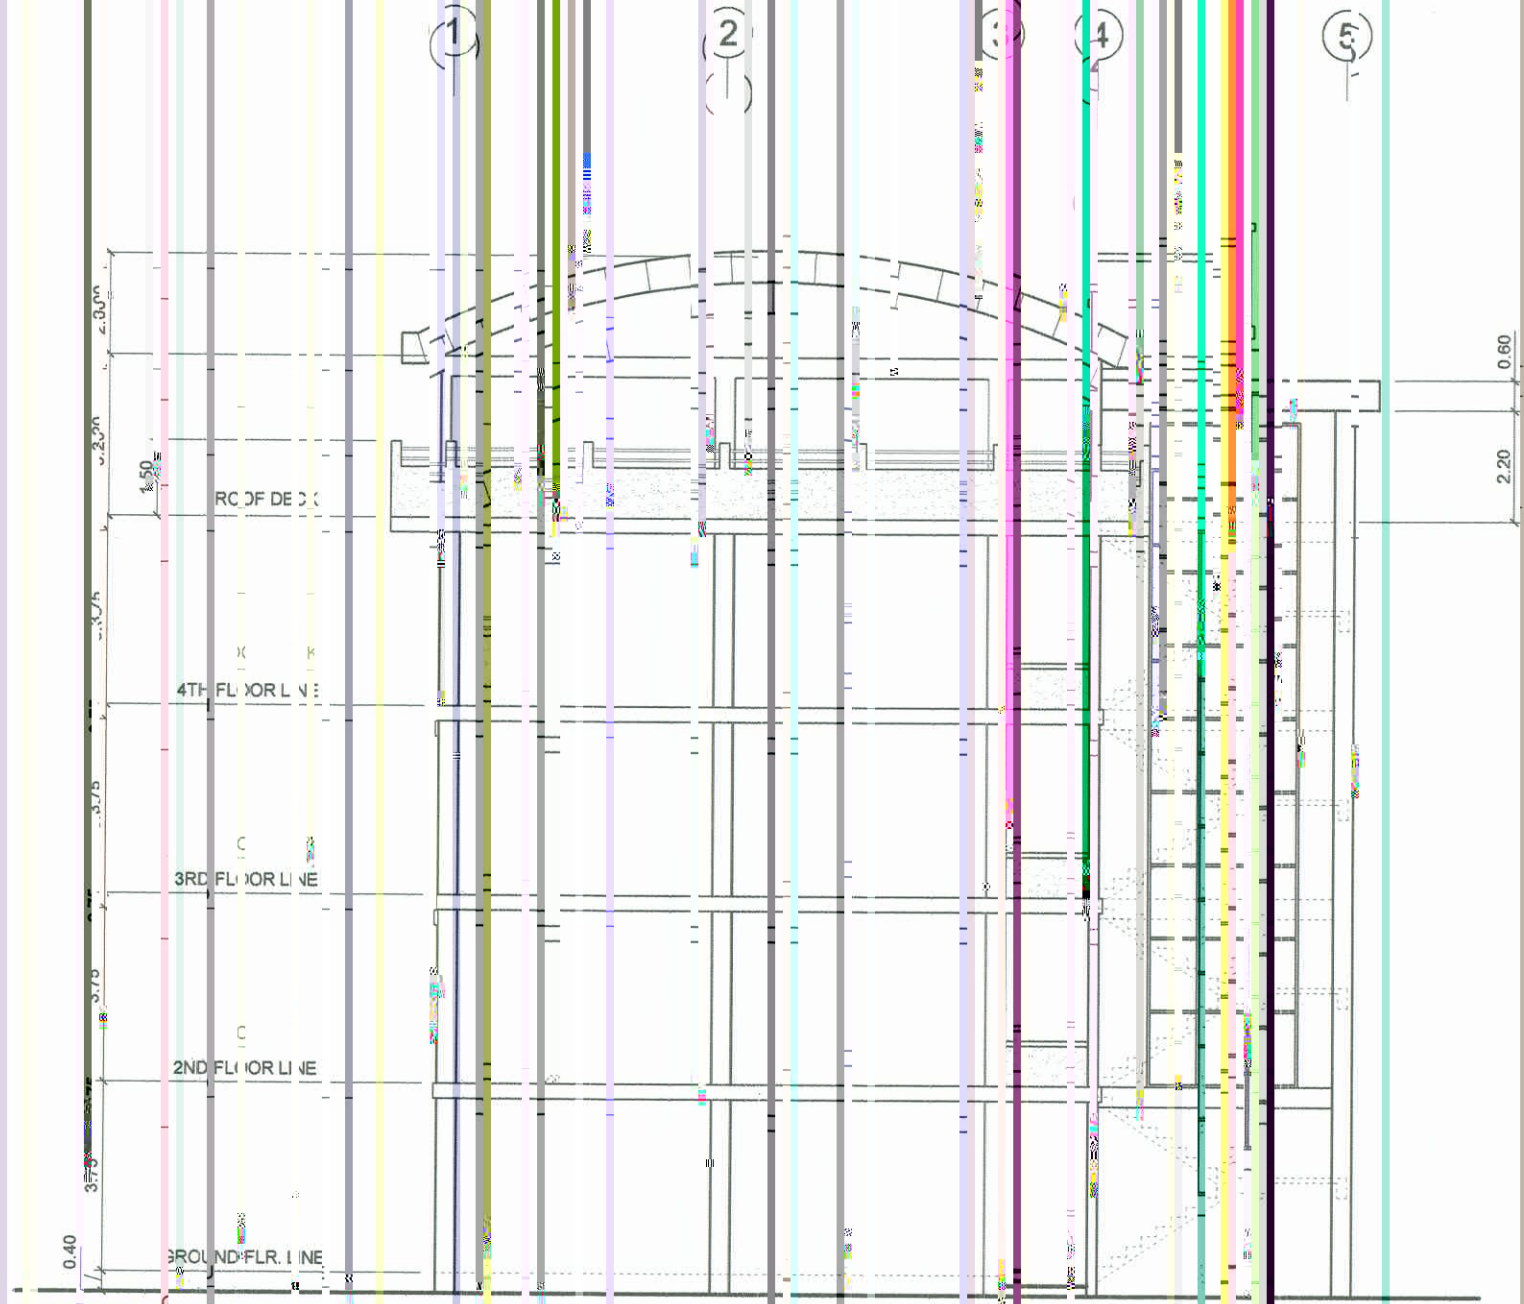

LEFT SIDE ELEVATION

SCALE 1: 150 M.

	PREPARED BY: <i>E. N. Roderos Jr.</i> E. N. RODEROS JR. PDU	DESIGNER: <i>J. L. Reyes</i> J. L. REYES DEAN SILANG CAMPUS	REVIEWED BY: <i>E. N. Roderos Jr.</i> E. N. RODEROS JR. ARCHITECT	ENDORSED BY: <i>S. B. Bayot Jr.</i> S. B. BAYOT JR. HEAD PDU	ENDORSED BY: <i>C. B. Delos Reyes</i> C. B. DELOS REYES DIRECTOR PLANNING AND DEVT. OFFICE	REC. APPROVAL: <i>A. G. Magcawas</i> A. G. MAGCAWAS VPPD CVSU	APPROVED BY: <i>J. X. B. Nepomuceno</i> J. X. B. NEPOMUCENO V.PASS CVSU	APPROVED BY: <i>H. D. F. Ojales</i> H. D. F. OJALES PRES. CVSU	PROJECT TITLE/ LOCATION: REPAINTING OF FOUR STOREY SCHOOL BUILDING CAVITE STATE UNIVERSITY SILANG CAMPUS	IMPLEMENTING AGENCY: CAVITE STATE UNIVERSITY	SHT NO: A - 8
	CAVITE STATE UNIVERSITY SILANG CAMPUS										

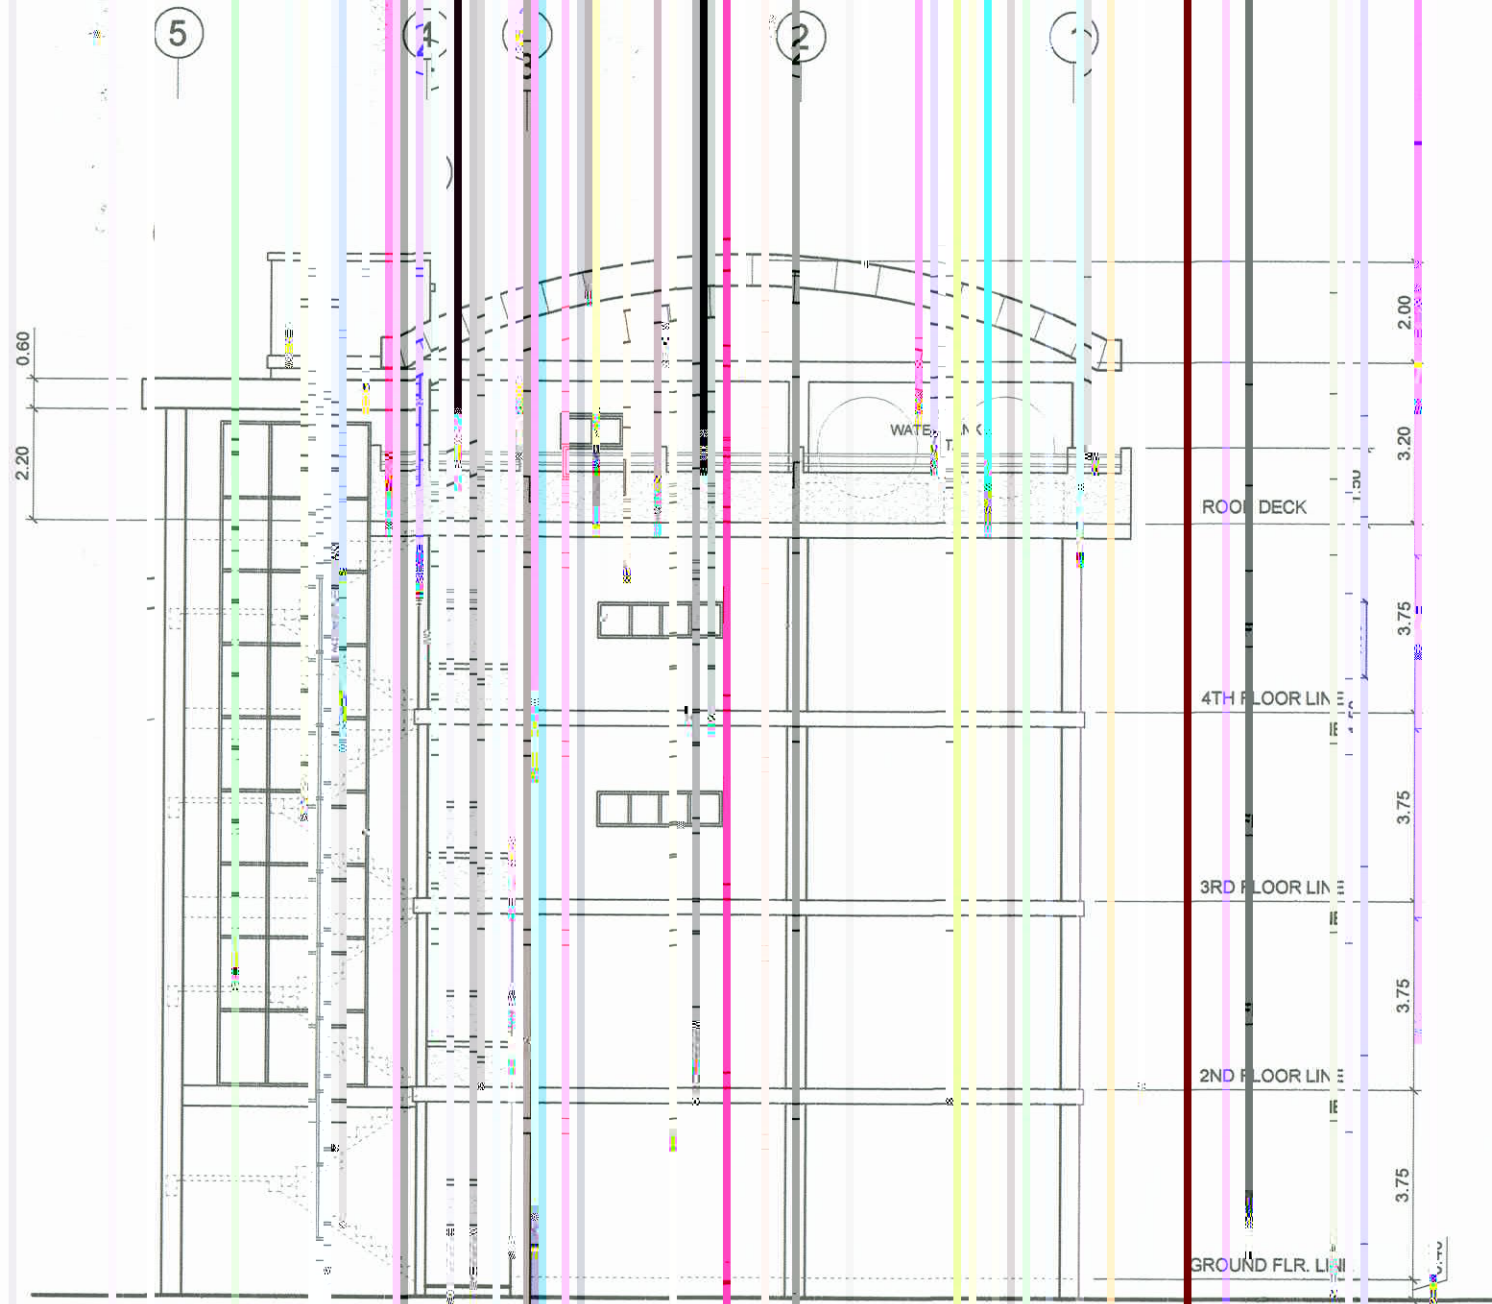

RIGHT SIDE ELEVATION

SCALE 1:150 M.

 <p>PREPARED BY: E. N. RODEROS JR. PDU</p>	<p>END USER: L. REYES DEAN SILANG CAMPUS</p>	<p>REVIEWED BY: E. N. RODEROS JR. ARCHITECT</p>	<p>ENDORSED BY: S. B. BAYOT JR. HEAD PDU</p>	<p>REC. APPROVAL: O. B. DELOS REYES DIRECTOR PLANNING AND EVT. OFFICE</p>	<p>APPROVED BY: A. G. MACCAWAS VPPD CVSU</p>	<p>APPROVED BY: J. X. B. NEFOMUCENO VPAS CVSU</p>	<p>APPROVED BY: H. D. ROBLES PRES CVSU</p>	<p>PROJECT TITLE/LOCATION: REPAINTING OF FOUR STOREY SCHOOL BUILDING CAVITE STATE UNIVERSITY SILANG CAMPUS</p>	<p>IMPLEMENTING AGENCY: SH. NO. CAVITE STATE UNIVERSITY A-9</p>
---	--	---	--	---	--	---	--	--	---