




1 SITE DEVELOPMENT PLAN
SCALE 1:150 MTS.




2 FLOOR PLAN (GREENHOUSE 2)
SCALE 1:150 MTS.

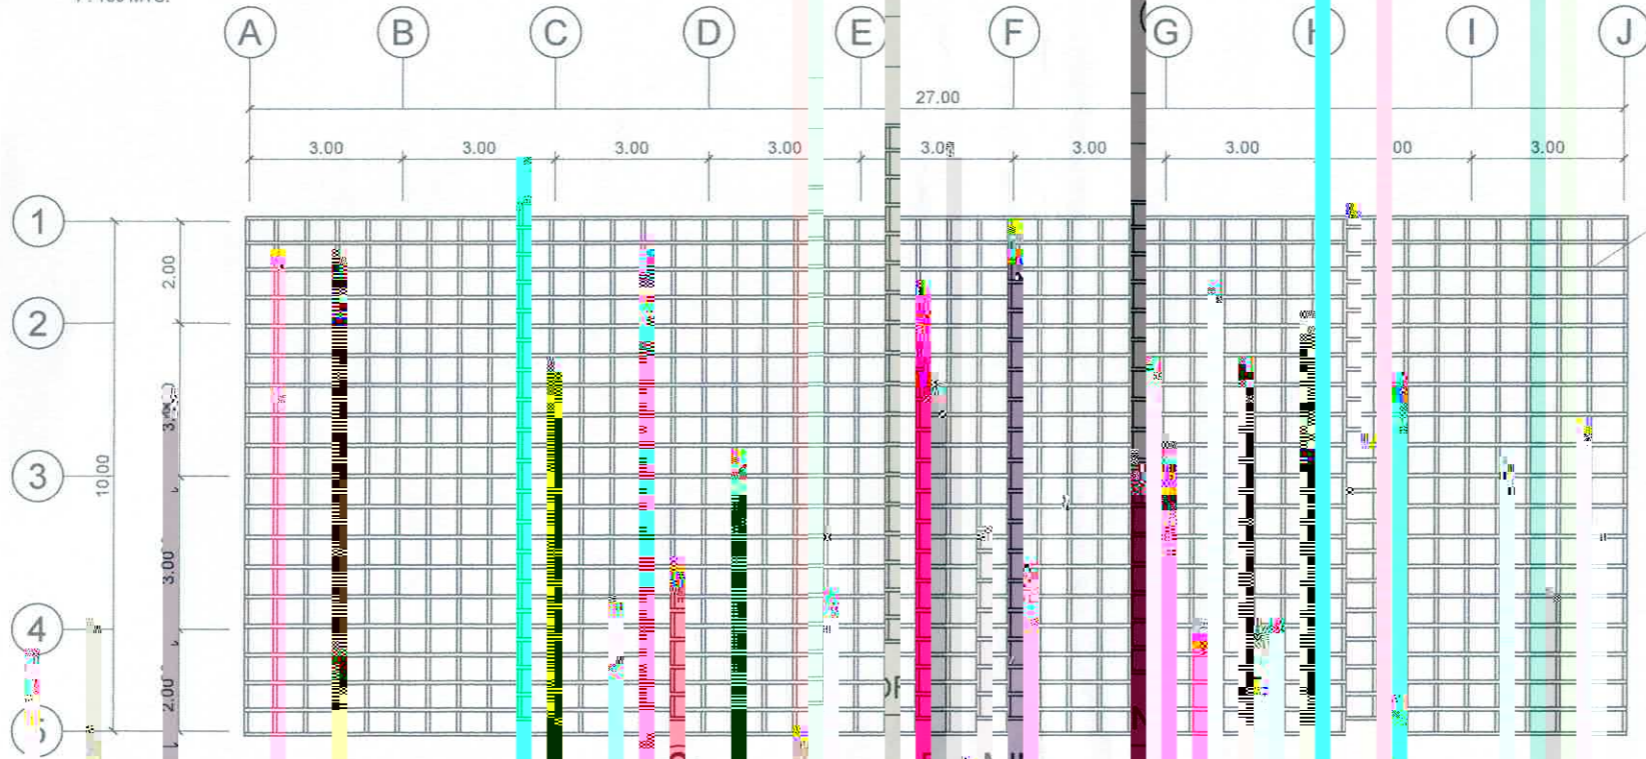

3' x 1.5' x 1/2" C-PURLINS
SPACE EVERY 0.60m
(SEE SPOT DETAIL "A")


3 STRUCTURAL FLOOR PLAN
SCALE 1:150 MTS.

	END USER: H. dL. MATE DIRECTOR MACAPUNO RE AND DEVELOPI	REVIEWED BY: N. ZODEROS ARCHITECT	CHECKED BY: S. B. BAYO HEAD	DESIGNED BY: J. DE LOS ANGELES ARCHITECT	DRAWN BY: M. TEPECO ARCHITECT	PROJECT TITLE/LOCATION: REPAIR AND IMPROVEMENT OF GREEN HOUSE AT CENTRAL EXPERIMENT STATION CAVITE STATE UNIVERSITY MAIN CAMPUS	PREPARED BY: CAVITE STATE UNIVERSITY	SHEET NO.: A-1
--	--	--	--	---	--	---	--	--------------------------

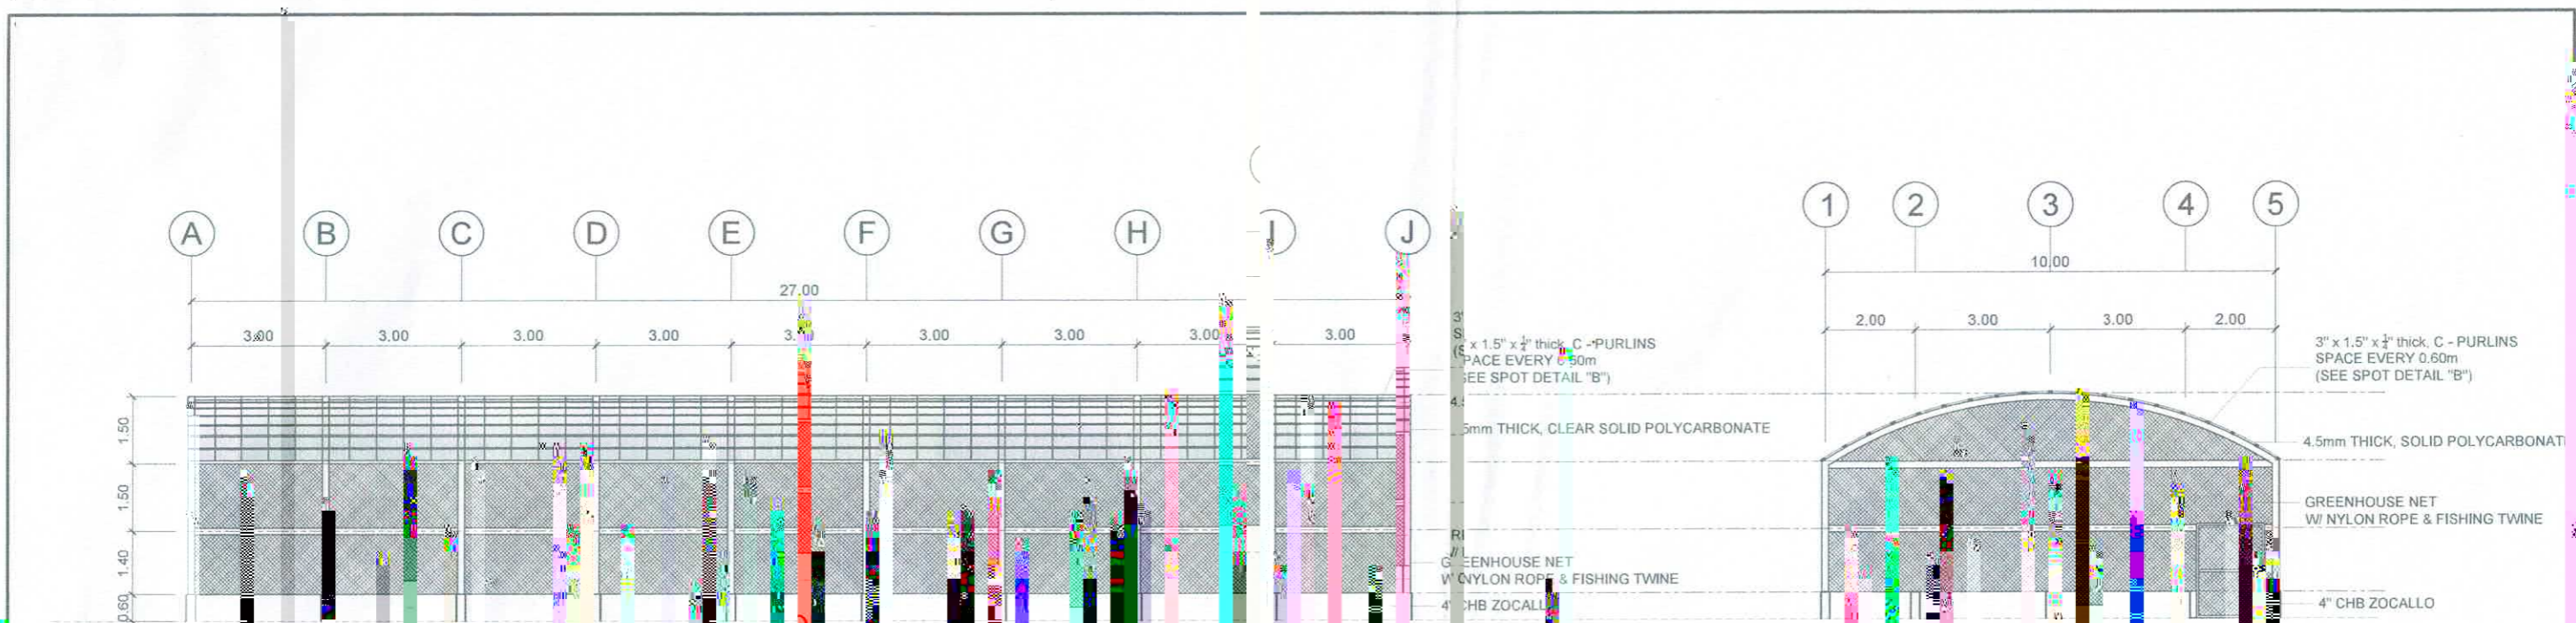


1 SIDE ELEVATION (GREENHOUSE) SCALE 1:150

2 FRONT ELEVATION (GREENHOUSE) SCALE 1:150

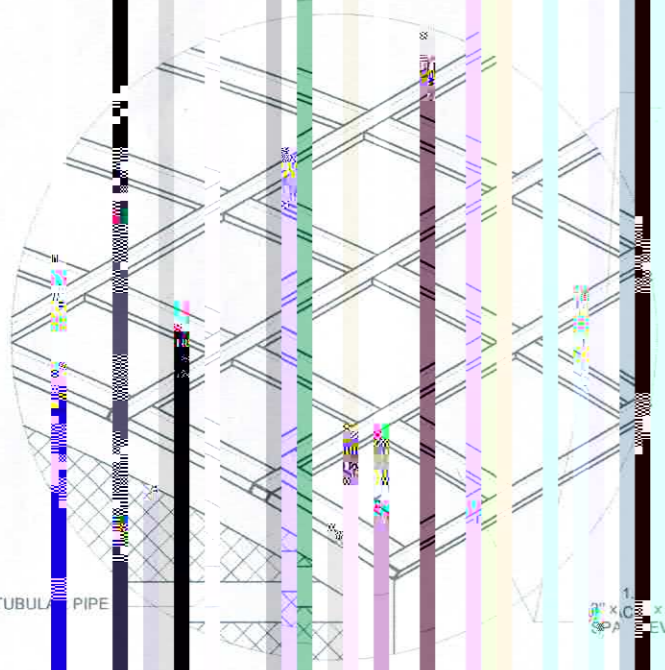

3 SPOT DETAIL "A" SCALE 1:150

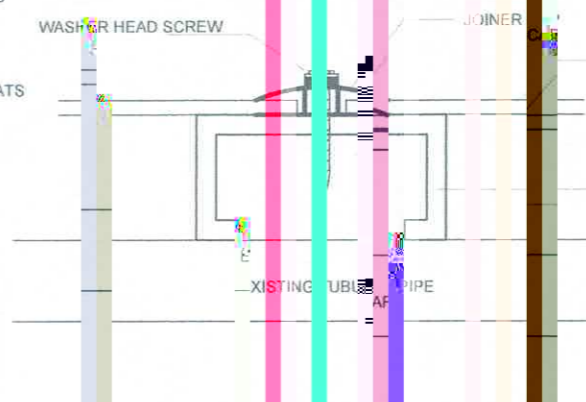

4 SPOT DETAIL "B" SCALE 1:150

 PREPARED BY: L. M. ABAYAR DIRECTOR	ENDORSED BY: [Signature] DEPUTY DIRECTOR	REVIEWED BY: [Signature] ARCHITECT	DESIGNED BY: [Signature] ARCHITECT	CHECKED BY: [Signature] ARCHITECT	APPROVED BY: [Signature] PRESIDENT	LOCATION: OVERSIGHT OF GREENHOUSE AT CENTER FOR EXPERIMENTAL RESEARCH CAVITE STATE UNIVERSITY	IMPLEMENTING AGENCY: CAVITE STATE UNIVERSITY	SHEET NO.: A-2
---	---	---	---	--	---	---	--	--------------------------