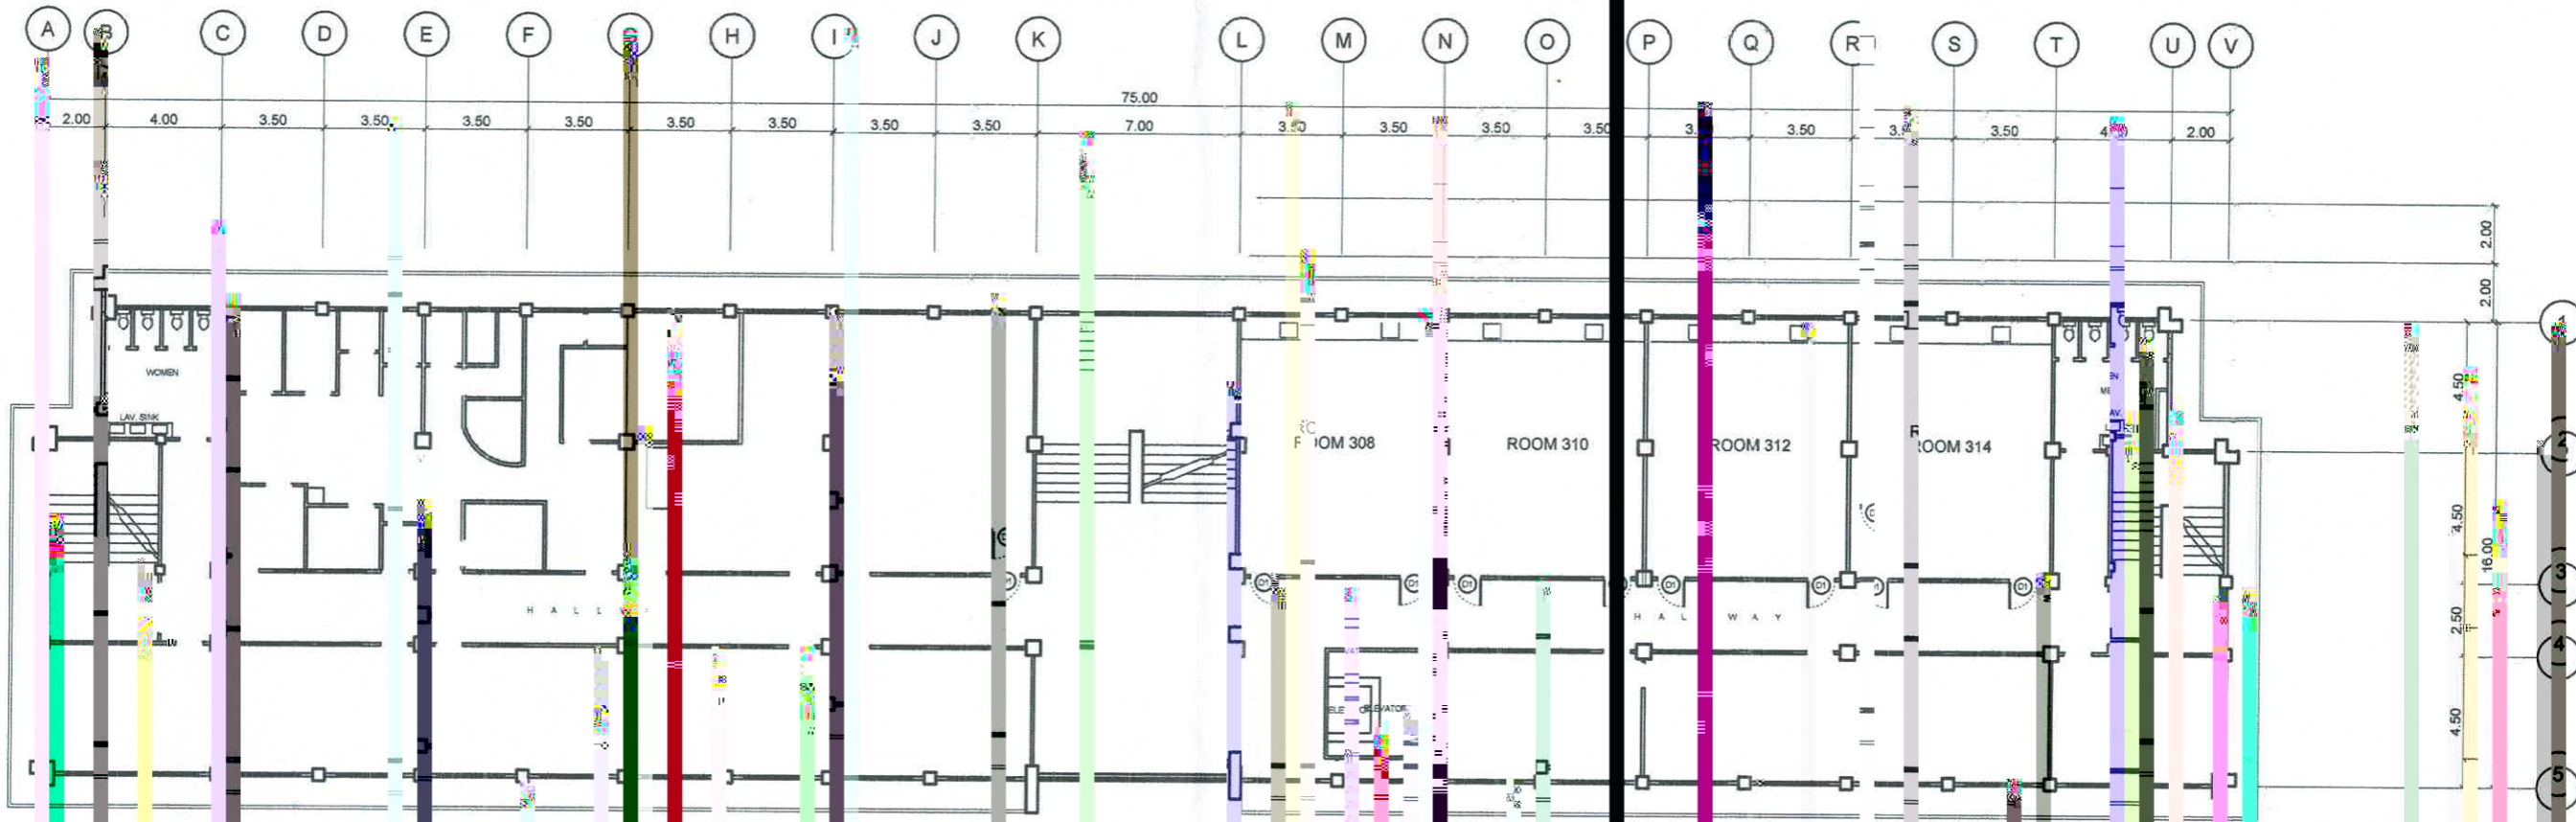


SECOND FLOOR PLAN





 


 
1 : 250 I.T.S

	REPAIRED BY: <i>[Signature]</i> PDU	USER: <i>[Signature]</i> MODEL INC. CON.	REVIEWED BY: <i>[Signature]</i> N. RODERICO ARCHITECT	ENDORSED BY: <i>[Signature]</i> C. B. D. REY DIRECTOR	APPROVAL: <i>[Signature]</i> S. MAGSAYSAN PRESIDENT	APPROVED BY: <i>[Signature]</i> H. S. ROBLE PRESIDENT	PROJECT TITLE/LOCATION: REPAIR AND IMPROVEMENTS OF 2ND, 3RD AND 4TH FLOORS OF CON. BUILDING MAIN CAMPUS	IMPLEMENTING AGENCY: CAVITE STATE UNIVERSITY	SHEET NO.: A-1
---	--	---	--	--	--	--	--	---	-------------------



THIRD FLOOR PLAN

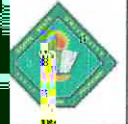
SCALE 1 : 50 M/S

	PREPARED BY:	END USER:	REVIEWED BY:	ENDORSED BY:	PROJECT APPROVAL:	APPROVED BY:	PROJECT TITLE/LOCATION:	IMPLEMENTING AGENCY:	SHEET NO.:
	 J. ROBLES PDU	 E.M. DEL MUNDO DEAN	 E.N. RODERO ARCHITECT	 B. DE LOS REYES PLANNING AND DESIGN OFFICE	 A.G. MAGCALVAS PPD	 J. ROBLES PDU	 J. ROBLES PDU	REPAIR AND IMPROVEMENT OF BUILDINGS 4TH FLOOR OF CONBU	CAVITE STATE UNIVERSITY



FOURTH FLOOR PLAN

SCALE 1:250

	PREPARED BY: R. SQUAL OVPPE	END USER: E.M. EL MUNDO DEAN	REVIEWED BY: E. V. ROS JR. PDU	ENDORSED BY: O.B. DELCLOS DIRECTOR	REVIEW APPROVAL: A. MAGANAS VP	PROJECT TITLE: AIR AND IMPROVEMENT OF 250, 3RD AND 4TH FLOOR OF BUILDING	LOCATION: CAVITE STATE UNIVERSITY	IMPLEMENTING AGENCY: CAVITE STATE UNIVERSITY	SHEET NO.: A-3
---	-----------------------------------	------------------------------------	--------------------------------------	--	--------------------------------------	---	--------------------------------------	---	-------------------