

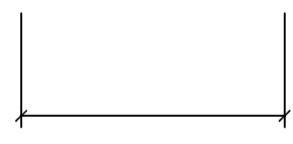


GROUND FLOOR LIGHTING LAYOUT
SCALE 1 : 100MMS.

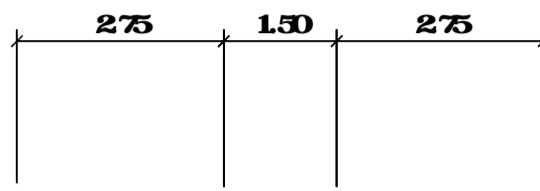

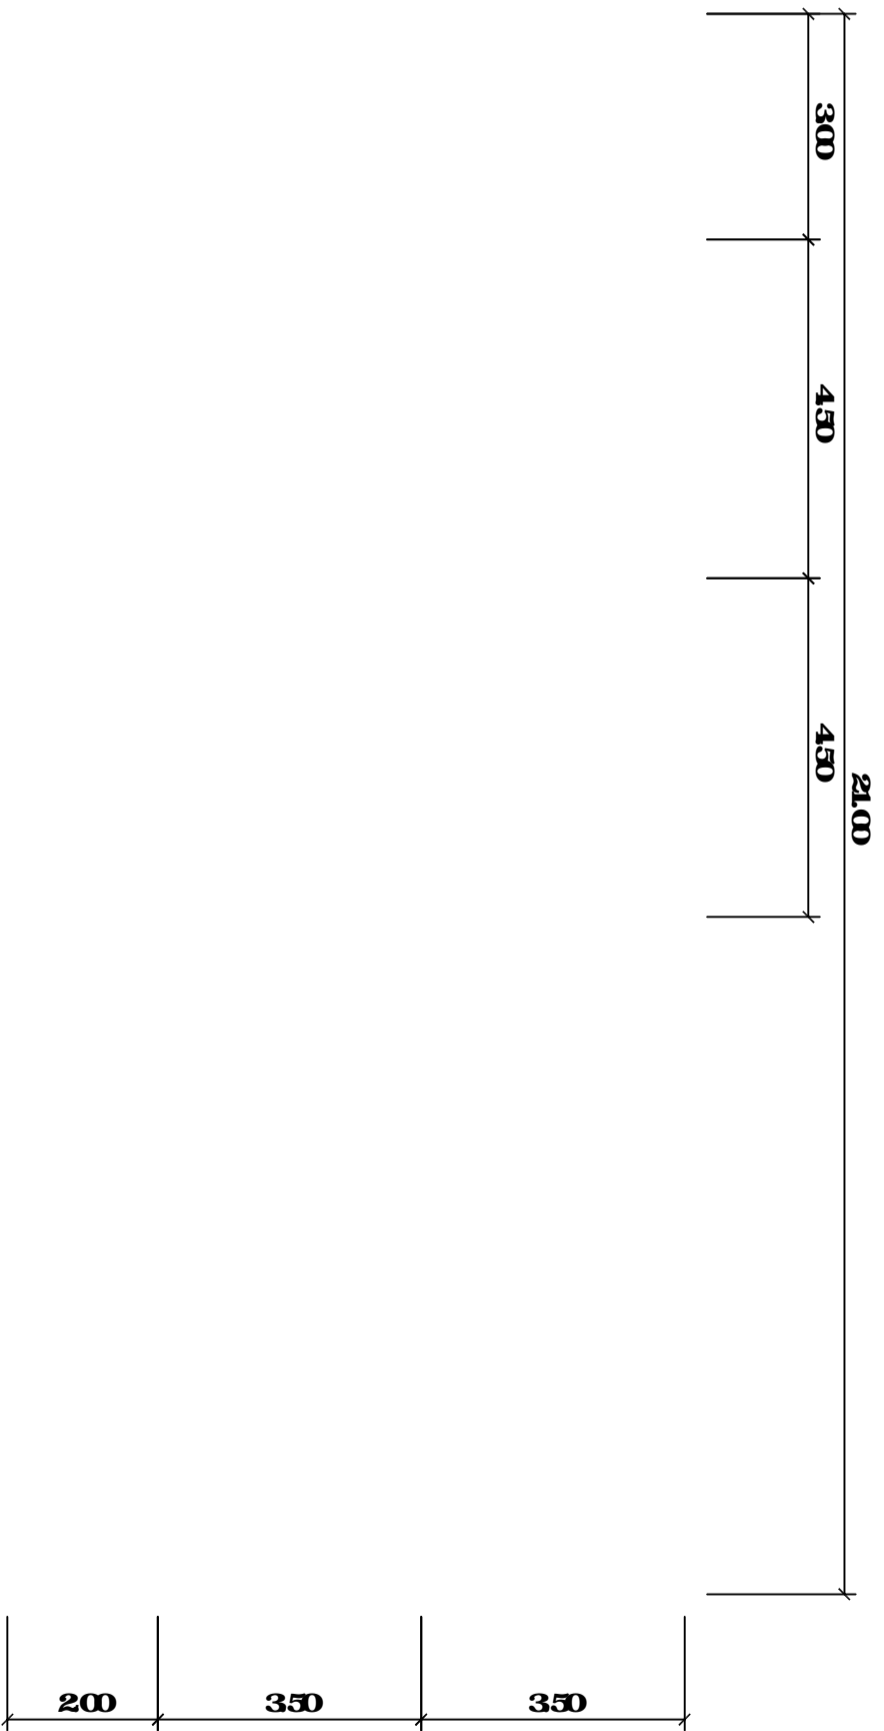

SECONDARY ↗

ALE

1 : 25 MTS.